


**NOTES:**


- WRITTEN DIMENSIONS ON THESE DRAWINGS SHALL HAVE PRECEDENCE OVER SCALED DIMENSIONS.
- CONTRACTOR/SUPPLIER SHALL VERIFY AND BE RESPONSIBLE FOR ALL DIMENSIONS AND CONDITIONS OF THE JOB.
- BIDDOR MUST BE NOTIFIED IMMEDIATELY OF ANY VARIATIONS FROM THE DIMENSIONS AND CONDITIONS SHOWN IN THESE DRAWINGS.
- CONTRACTOR/SUPPLIER SHALL SUBMIT SHOP DRAWING AND PROTOTYPE TO PMED FOR APPROVAL BEFORE PRODUCTION.

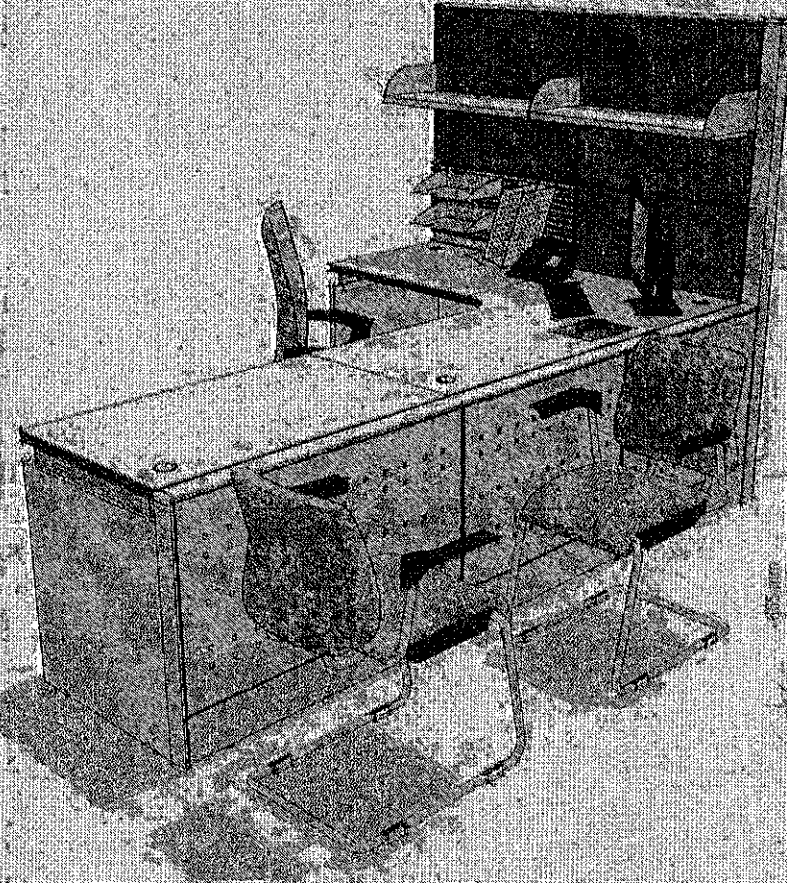


**PERSPECTIVE**

**SPECIFICATIONS:**

- 01 - ALUMINUM TOP/END CAP
- 02 - WORK TOP/COUNTER TOP
- 03 - FABRIC PANEL (MID-PANEL)
- 04 - PERFORATED METAL PANEL (BOTTOM PANEL)
- 05 - METAL GRILLE PANEL (FOR IN AND OUT TRAYS)
- 06 - METAL IN AND OUT TRAYS
- 07 - END SUPPORT PANEL
- 08 - CORNER CONNECTOR POST
- 09 - BASE COVER/RACEWAY
- 10 - GROMMET CAP
- 11 - HANG SHELF WITH TASK LIGHT
- 12 - HEAVY DUTY ADJUSTABLE FOOT GLIDES
- 13 - CONVENIENCE OUTLET

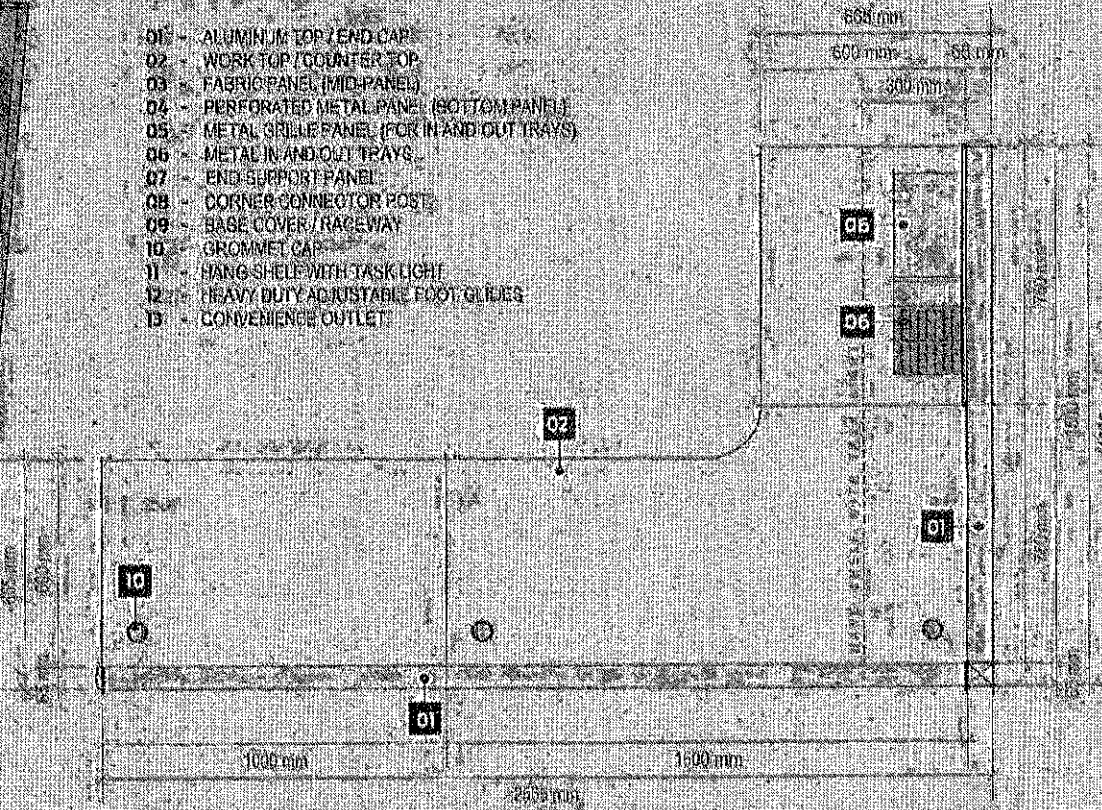

**PLAN**

	<p>LANDBANK OF THE PHILIPPINES PROJECT MANAGEMENT &amp; ENGINEERING DEPT. 1385 M.L. DEL PILAR ST., CORNER DR. QUINTOS ST. MARATE MANILA</p>	TITLE	RECOMMENDING APPROVAL	DESIGNER	ISOMER	SHEET NO.
		CASHIER BOO/BSO WORKSTATION (TYPE 1)	<i>Alexander S. Leano</i>	DRAWN	RAMOS	<p><b>CBEW 1 OF 4</b></p>
		LANDBANK STANDARD DETAILS & SPECIFICATIONS	ALEXANDER S. LEANO	DATE	March 2016	
			BY: [Signature]	CHECKED:		
	DATE:					

C-31





**NOTES:**

- WRITTEN DIMENSIONS ON THESE DRAWINGS SHALL HAVE PRECEDENCE OVER SCALED DIMENSIONS.
- CONTRACTOR/SUPPLIER SHALL VERIFY AND BE RESPONSIBLE FOR ALL DIMENSIONS AND CONDITIONS OF THE JOB.
- PMED MUST BE NOTIFIED IMMEDIATELY OF ANY VARIATIONS FROM THE DIMENSIONS AND CONDITIONS SHOWN IN THESE DRAWINGS.
- CONTRACTOR/SUPPLIER SHALL SUBMIT SHOP DRAWING AND PROTOTYPE TO PMED FOR APPROVAL BEFORE PRODUCTION.

**SPECIFICATIONS:**

- 01 - ALUMINUM TOP / END CAP
- 02 - WORK TOP / COUNTER TOP
- 03 - FABRIC PANEL (MID PANEL)
- 04 - PERFORATED METAL PANEL (BOTTOM PANEL)
- 05 - METAL GRILLE PANEL (FOR IN AND OUT TRAYS)
- 06 - METAL IN AND OUT TRAYS
- 07 - END SUPPORT PANEL
- 08 - CORNER CONNECTOR POST
- 09 - BASE COVER / RASBWAY
- 10 - GROMMET CAP
- 11 - HANG SHELF WITH TASKLIGHT
- 12 - HEAVY DUTY ADJUSTABLE FOOT COUPLER
- 13 - CONVENIENCE OUTLET

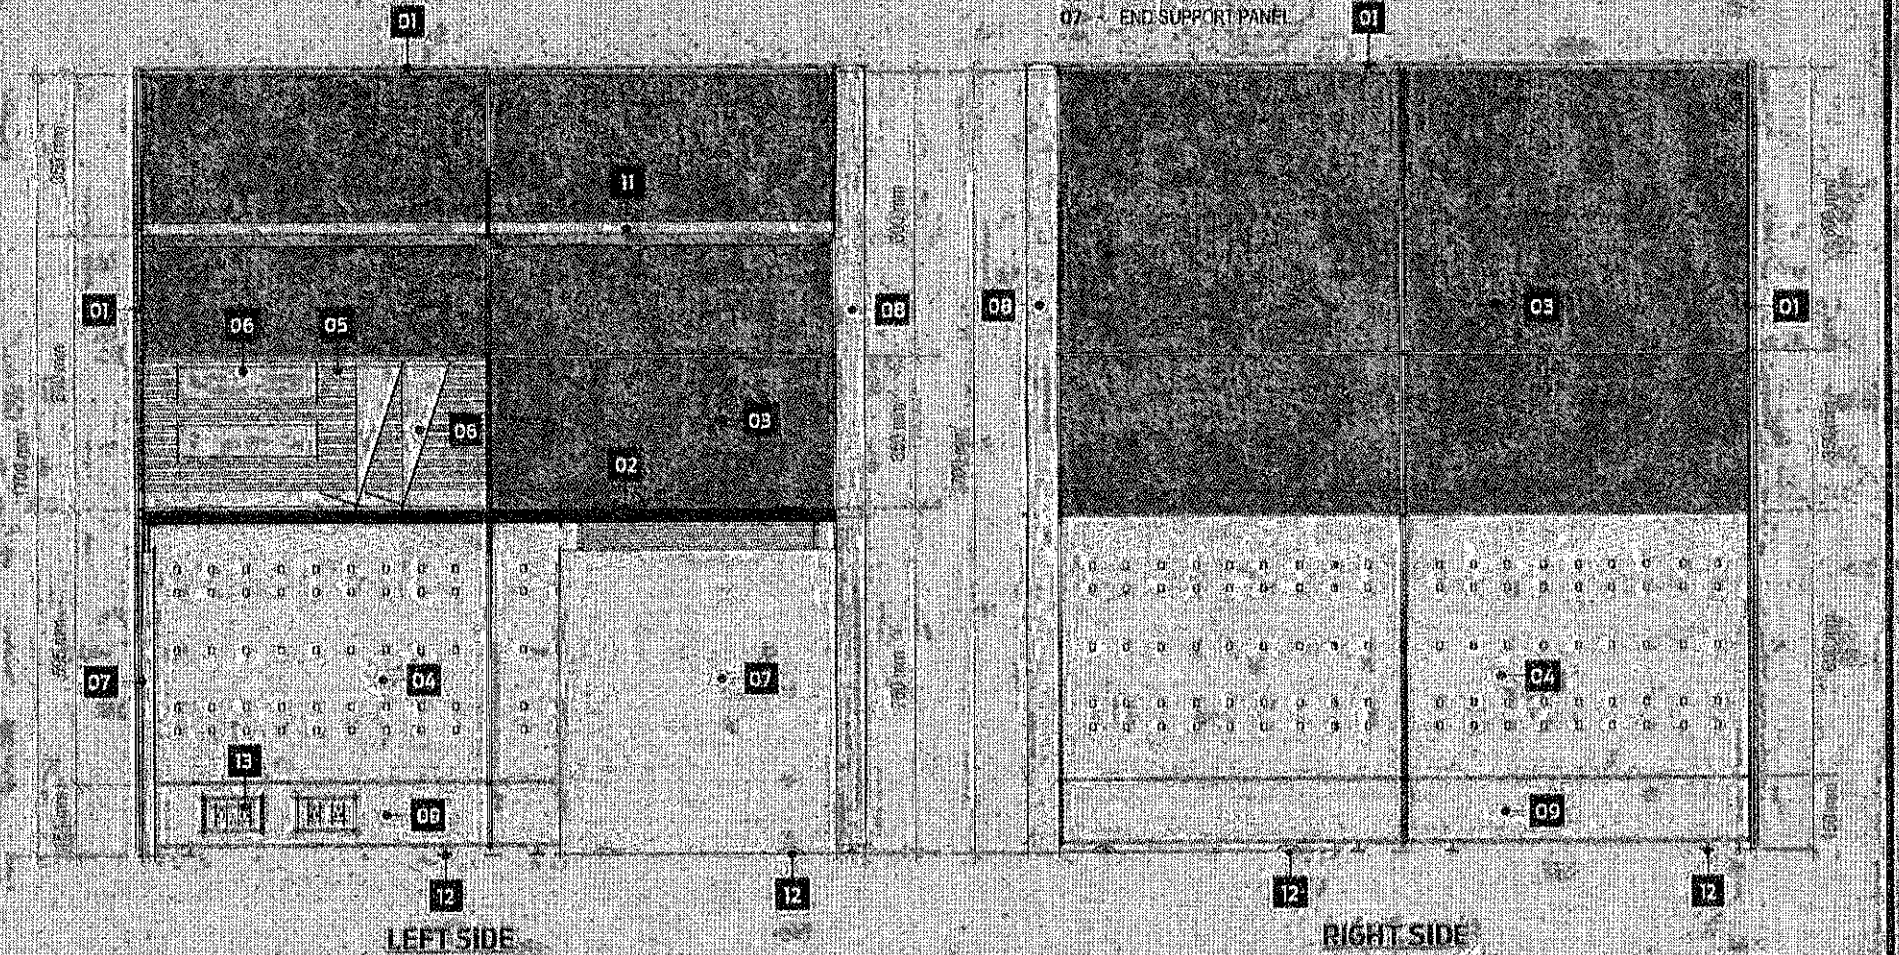

 <p>LANDBANK OF THE PHILIPPINES PROJECT MANAGEMENT &amp; ENGINEERING DEPT. 1688 MILD DEL PILAR ST., CORNER DIV. QUINTON ST., MALATE, MANILA</p>	<p>TITLE: CASHIER / BOO / BSO WORKSTATION (TYPE 1)</p>	<p>RECOMMENDING APPROVAL: <i>[Signature]</i> ALEXANDER S. CABANG ACTING HEAD, BOO</p>	<p>DESIGN: BOU/PMED DRAWN: SANDZ DATE: March 2016 CHECKED: <i>[Signature]</i> DATE: <i>[Signature]</i></p>	<p>SHEET NO: <b>CSBW</b> <b>2 OF 4</b></p>
	<p>LANDBANK STANDARD DETAILS SPECIFICATIONS</p>			

CSBW




**NOTES:**


- WRITTEN DIMENSIONS ON THESE DRAWINGS SHALL HAVE PRECEDENCE OVER SCALED DIMENSIONS.
- CONTRACTOR/SUPPLIER SHALL VERIFY AND BE RESPONSIBLE FOR ALL DIMENSIONS AND CONDITIONS OF THE JOB.
- PWD MUST BE NOTIFIED IMMEDIATELY OF ANY VARIATIONS FROM THE DIMENSIONS AND CONDITIONS SHOWN IN THESE DRAWINGS.
- CONTRACTOR/SUPPLIER SHALL SUBMIT SHOP DRAWING AND PROTOTYPE TO PNEU FOR APPROVAL BEFORE PRODUCTION.

**SPECIFICATIONS:**

- 01 - ALUMINUM TOP AND SAP
- 02 - WORK TOP/COUNTERTOP
- 03 - FABRIC PANEL (MID-PANEL)
- 04 - PERFORATED METAL PANEL (BOTTOM FRONTAL)
- 05 - METAL GRILLE PANEL (FOR IN AND OUT TRAYS)
- 06 - METAL IN AND OUT TRAYS
- 07 - END SUPPORT PANEL
- 08 - CORNER CONNECTOR POST
- 09 - BASE COVER BACKWAY
- 10 - GROUNDING CAP
- 11 - HANG SHEET WITH TASK LIGHT
- 12 - HEAVY DUTY ADJUSTABLE FOOT GUIDES
- 13 - CONVENIENCE OUTLET

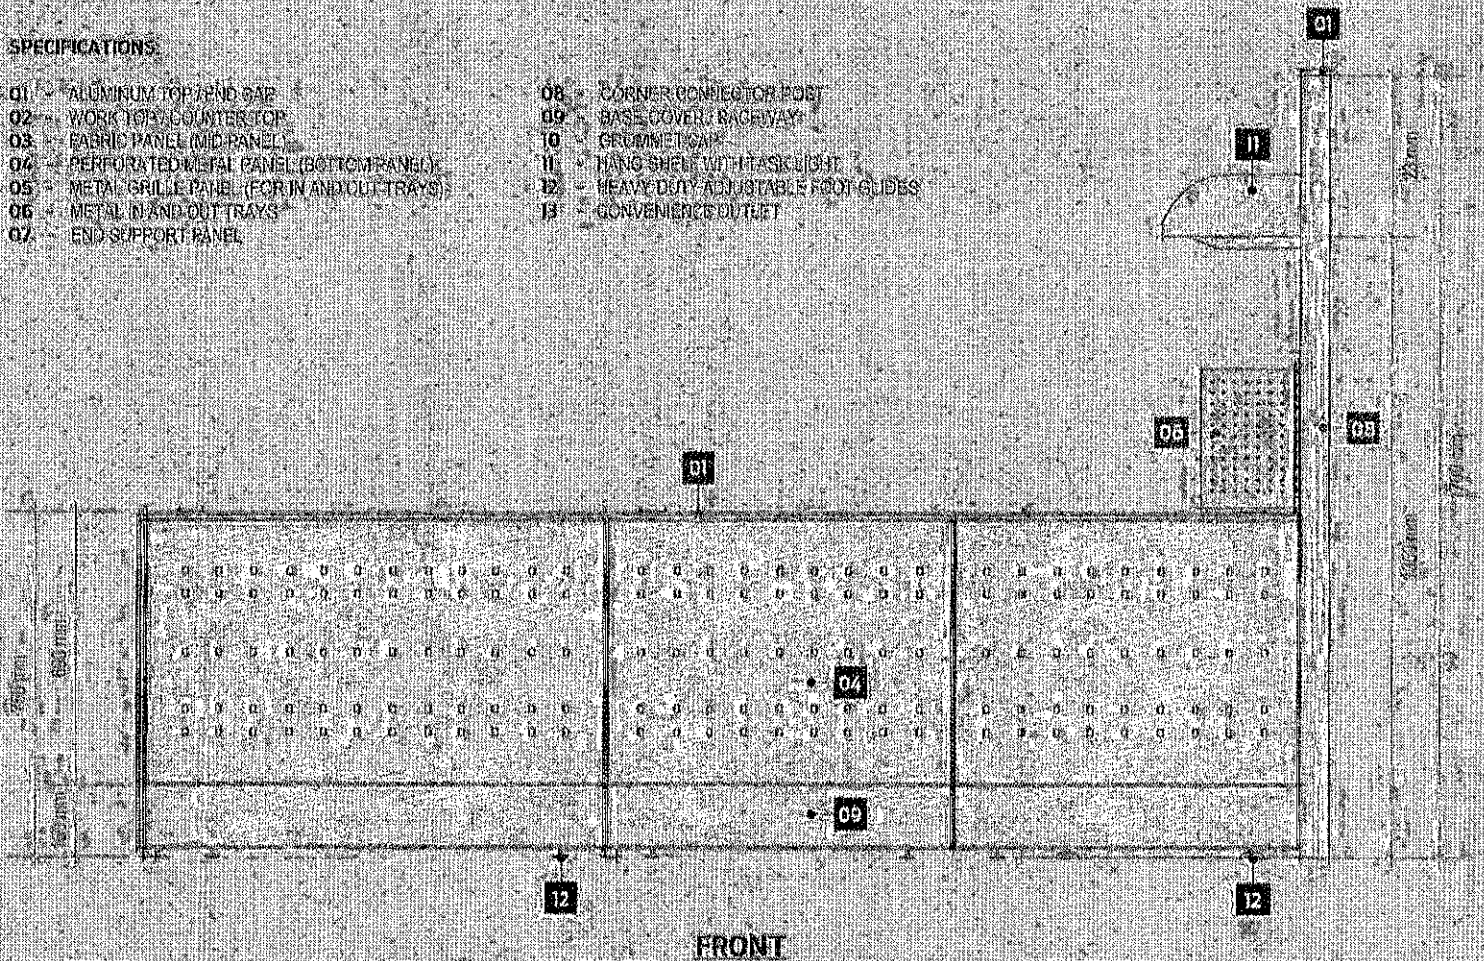

C-33

 <p>LANDBANK OF THE PHILIPPINES PROJECT MANAGEMENT &amp; ENGINEERING DEPT. 1204 M.H. DEL PILAR ST., CORNER DR. QUINTOS ST., MALABON MANILA</p>	<p>TITLE</p> <p>CASHIER / BDO / BSO WORKSTATION (TYPE 1)</p>	<p>RECOMMENDING APPROVAL</p> <p>ALEXANDER S. LAZARO AS THE HEAD, PNEU</p>	<p>DESIGN: ISU/PMD</p> <p>DRAWN: RMM/S</p> <p>DATE: March 2010</p> <p>CHECKED: [Signature]</p> <p>DATE:</p>	<p>SHEET NO.</p> <p>CBBW 2 OF 4</p>
	<p>LANDBANK STANDARD DETAILS &amp; SPECIFICATIONS</p>			




**NOTES:**

- WRITTEN DIMENSIONS ON THESE DRAWINGS SHALL HAVE PRECEDENCE OVER SCALED DIMENSIONS.
- CONTRACTOR/SUPPLIER SHALL VERIFY AND BE RESPONSIBLE FOR ALL DIMENSIONS AND CONDITIONS OF THE JOB.
- PMED MUST BE NOTIFIED IMMEDIATELY OF ANY VARIATIONS FROM THE DIMENSIONS AND CONDITIONS SHOWN IN THESE DRAWINGS.
- CONTRACTOR/SUPPLIER SHALL SUBMIT SHOP DRAWING AND PROTOTYPE TO PMED FOR APPROVAL BEFORE PRODUCTION.

**SPECIFICATIONS:**

- 01 - ALUMINUM TOP TENS CAP
- 02 - WORK TOP / COUNTER TOP
- 03 - FABRIC PANEL (TOP PANEL)
- 04 - PERFORATED METAL PANEL (BOTTOM PANEL)
- 05 - METAL GRILLE PANEL (FOR HANG OUT TRAYS)
- 06 - METAL IN AND OUT TRAYS
- 07 - END SUPPORT PANEL
- 08 - CORNER CONNECTOR POST
- 09 - CASE CORNER / MOUEWAY
- 10 - CROWN CAP
- 11 - HANGSHELF WITH TASK LIGHT
- 12 - HEAVY DUTY ADJUSTABLE FOOT GLIDES
- 13 - CONVENIENCE OUTLET

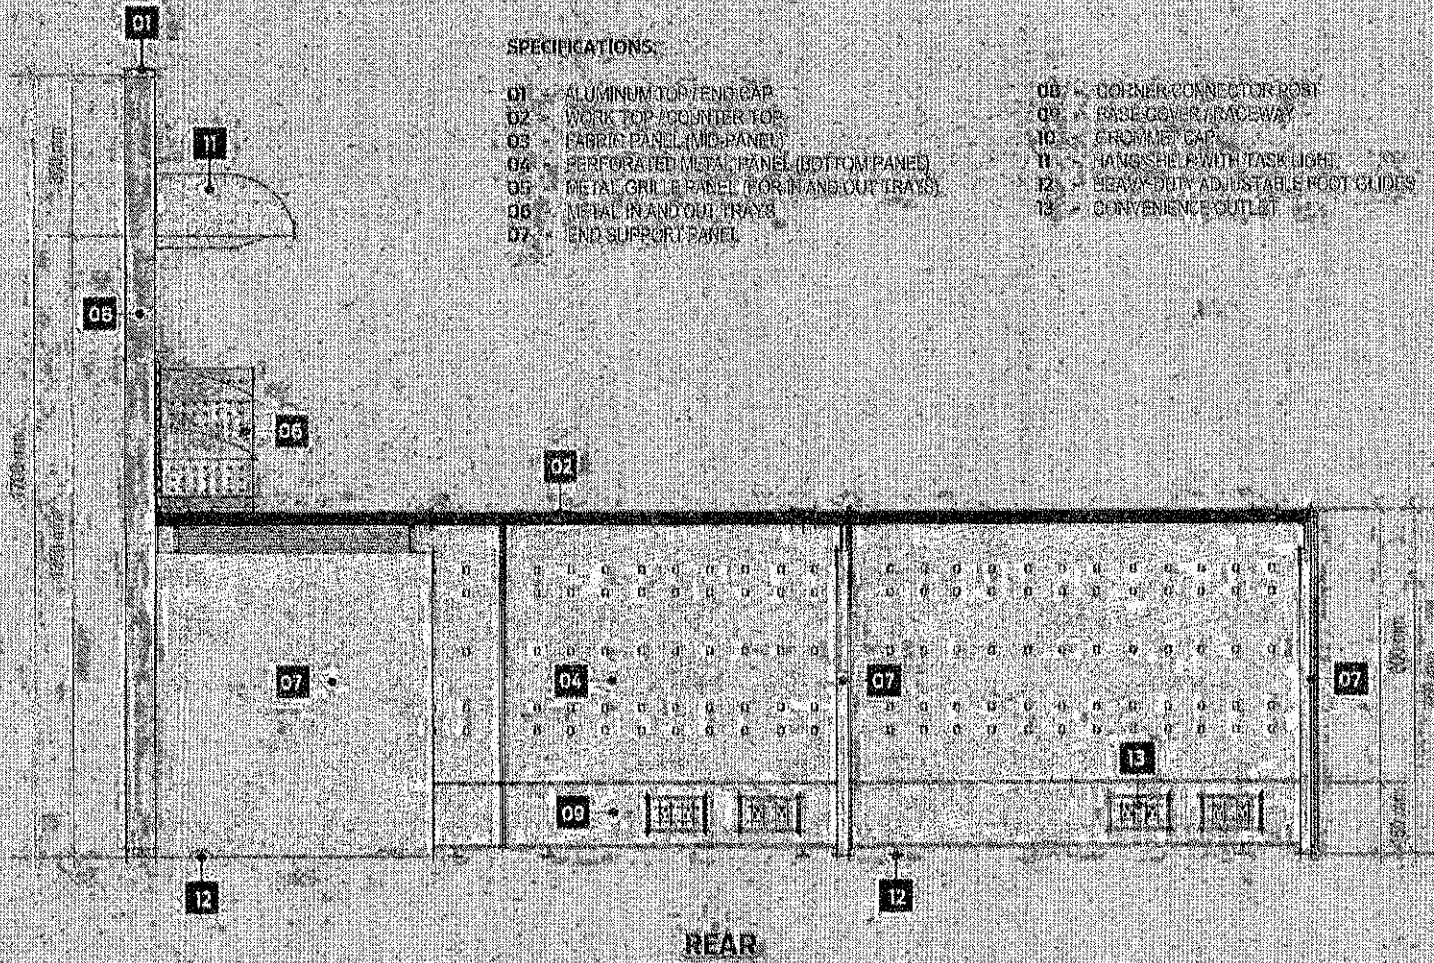


LANDBANK OF THE PHILIPPINES  
PROJECT MANAGEMENT & ENGINEERING DEPT.  
1529 M. T. DIA FRANK ST., CORNER DR. QUINTOS ST., MALATE, MANILA


TITLE	RECOMMENDING APPROVAL	DESIGN	TRUNKED	SHEET NO.
CASHIER / HOW/BSO WORKSTATION (TYPE-B)	<i>[Signature]</i> ALEXANDER S. YARWKO ACTING HEAD, PMED	DRAWN	PAWLO	CBBW 30F4
LANDBANK STANDARD DETAILS & SPECIFICATIONS		DATE	March 2018	
		CHECKED		
		DATE		

C-34




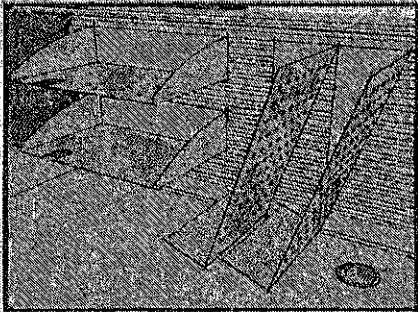


IN AND OUT TRAYS

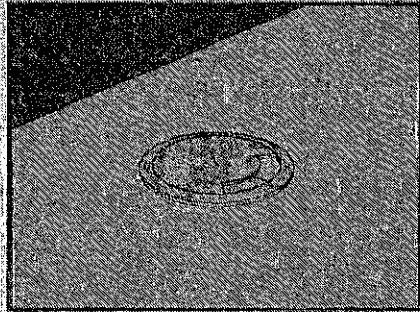

GROWTH CAP

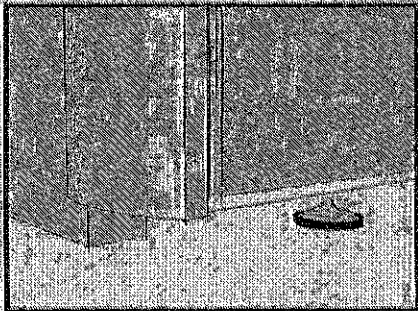

HEAVY DUTY ADJUSTABLE FOOT GLIDES

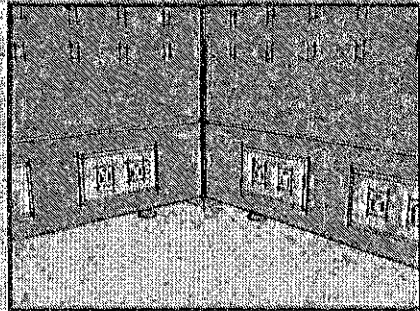

BASE WAY WITH 2 STANDARD CONVENIENCE OUTLET



HANGING SHELVES WITH TASK LIGHT

## DESCRIPTIONS

### PANEL SYSTEM:

FOR SEGMENTED AND COMPOSITE PANELS INCLUDING THE ELECTRICAL AND DATA PORT ACCESS

### HEIGHT:

OVERALL PANEL HEIGHT SHALL BE 1200mm (SEE ATTACHED LAYOUT)

### WIDTH:

WIDTH RANGING FROM 600mm, 700mm, 800mm and 1150mm (SEE ATTACHED LAYOUT)

### THICKNESS:

PANEL THICKNESS SHALL BE GA. 16 COLD ROLLED METAL WITH A MINIMUM OF 0.2mm LIP TO FORM THE

### FABRIC (TOP/MID PANEL):

PANEL FABRIC SURFACE AREA SHOULD BE REMOVABLE AND CAMFIT BACK IN PLACE

ASSEMBLED THROUGH CLIP ON CONNECTION WITH SHUTTER MDF TILE BACKING

COLOR: GRAY (SUBJECT FOR APPROVAL)

### PERFORATED METAL (BOTTOM PANEL):

METAL PANEL SHALL BE GA. 18 METAL SHEET ON POWDER COATED FINISH

COLOR: GRAY (SUBJECT FOR APPROVAL)

### FRAMES:

FRAMES SHALL BE GA. 18 (MIN) COLD ROLLED SHEET WITH NON-CORROSIVE PRINT FINISH

FABRICATION SHALL BE LIGHTWEIGHT WITH FINE DETAILS

COLOR: GRAY (SUBJECT FOR APPROVAL)

### CAPPING AND END TRIMS:

CAPPING SHALL BE ALUMINUM ON POWDER COATED FINISH

PROVIDE HEAVY DUTY FOOT GLIDES FOR ALL PARTITIONS

COLOR: GRAY (SUBJECT FOR APPROVAL)

### METAL GRILLE PANEL:

PANEL SHALL BE GA. 18 (MIN) COLD ROLLED SHEET ON POWDER COATED FINISH

PROVIDE SLOTS FOR IN AND OUT TRAYS

COLOR: GRAY (SUBJECT FOR APPROVAL)

### RACEWAY:

SHOULD BE ABLE TO ACCOMMODATE A MAXIMUM OF TEN (10) WIRES AND TEN (10) CABLES

RACEWAY HEIGHT RANGING FROM 150mm TO 200mm

INCLUDE PROVISIONS FOR TWO (2) PAIR LINE STANDARD CONVENIENCE OUTLET FOR EVERY PANEL

### IN AND OUT TRAYS:

TRAYS SHALL BE GA. 18 COLD ROLLED METAL SHEET ON POWDER COATED FINISH

TRAY SLOTS TO BE FIRMLY ATTACHED TO METAL GRILLE FRAME

COLOR: GRAY (SUBJECT FOR APPROVAL)

### WORK SURFACE:

32mm THK MDF/MBF OR EQUIVALENT WITH 1.5mm THK HIGH PRESSURE LAMINATE (HPL) WITH 1" MOLDING EDGES

COLOR: LIGHT BEIGE (SUBJECT FOR APPROVAL)

### HANGING SHELVES:

GA. 18 FORMED STEEL FULLY WELDED ASSEMBLY ON POWDER COATED FINISH

COLOR: GRAY (SUBJECT FOR APPROVAL)

### TASK LIGHT:

UNDER SHELF TASK LIGHT WITH COMPLETE ACCESSORIES, COVER AND ELECTRICAL WORKS

## ACCESSORIES



LANDBANK OF THE PHILIPPINES  
PROJECT MANAGEMENT & ENGINEERING DEPT.

1800M DEL PILAR ST., CORNER DR. QUINON ST., MALATE, MANILA

TITLE

CASHIER / BOO/BSO WORKSTATION  
(TYPE I)

LANDBANK STANDARD DETAILS SPECIFICATIONS

RECOMMENDING APPROVAL

ALEXANDER E. ARADO  
ACTING HEAD OFFICE

DESIGN

DATE

CHECKED

DATE

DESIGNED

DATE

CHECKED

DATE

SHEET NO.

CBBW  
4 OF 4

C-35








**NOTES:**


- WRITTEN DIMENSIONS ON THESE DRAWINGS SHALL HAVE PRECEDENCE OVER SCALED DIMENSIONS.
- CONTRACTOR/SUPPLIER SHALL VERIFY AND BE RESPONSIBLE FOR ALL DIMENSIONS AND CONDITIONS OF THE JOB.
- BIDDERS MUST BE NOTIFIED IMMEDIATELY OF ANY VARIATIONS FROM THE DIMENSIONS AND CONDITIONS SHOWN IN THESE DRAWINGS.
- CONTRACTOR/SUPPLIER SHALL SUBMIT SHOP DRAWINGS AND PROTOTYPE TO BIDDERS FOR APPROVAL BEFORE PRODUCTION.
- SUPPLIER TO SUBMIT FIVE (5) YEARS WARRANTY CERTIFICATE AGAINST DEFECTIVE PRODUCT AND WORKMANSHIP.

**SPECIFICATIONS:**

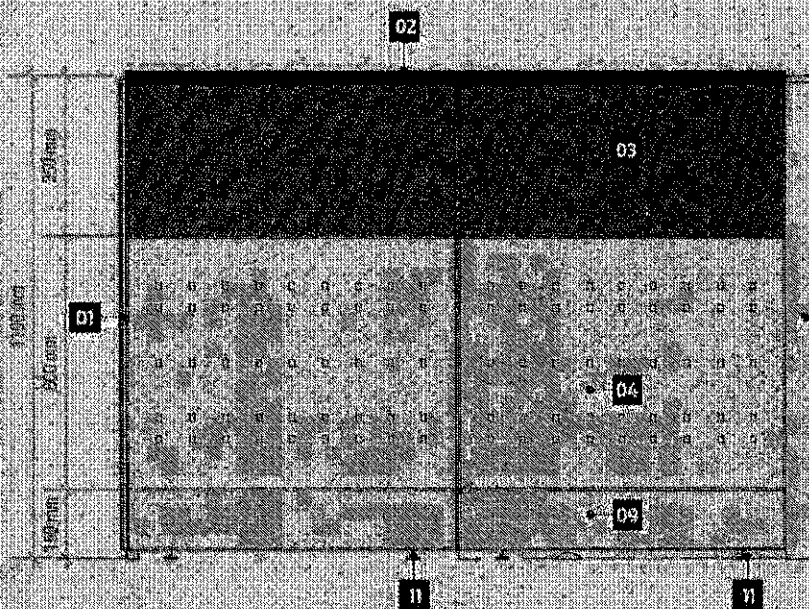

- 01 - ALUMINUM TOP / END CAP
- 02 - WORK TOP / COUNTER TOP
- 03 - FABRIC PANEL (MID-PANEL)
- 04 - PERFORATED METAL PANEL (BOTTOM PANEL)
- 05 - METAL GRILLE PANEL (FOR IN AND OUT TRAYS)
- 06 - METAL IN AND OUT TRAYS
- 07 - END SUPPORT PANEL
- 08 - CORNER CONNECTOR POST
- 09 - BASE COVER / RAILWAY
- 10 - GROMMET CAP
- 11 - HEAVY DUTY ADJUSTABLE FOOT GLIDES
- 12 - CONVENIENCE OUTLET

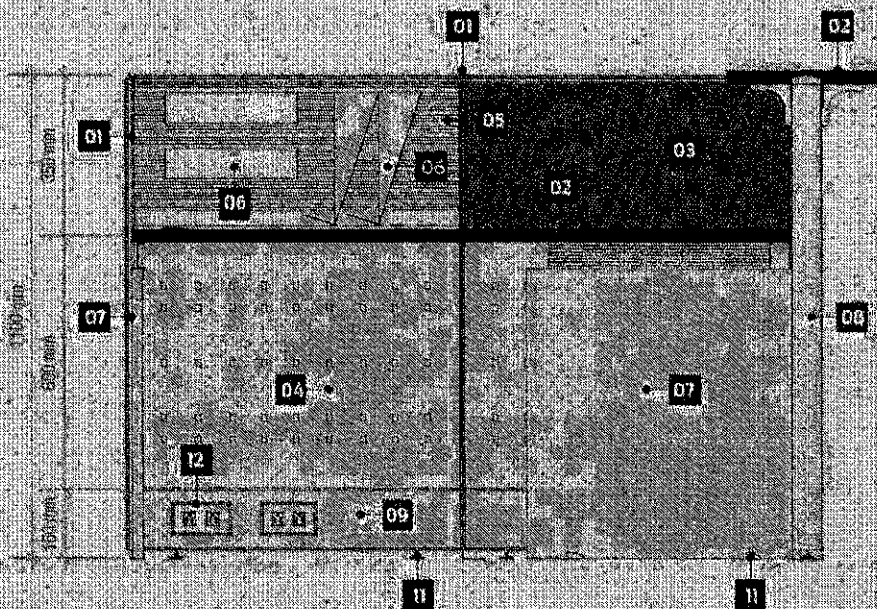

FRONT



LEFT SIDE

	<b>LAND BANK OF THE PHILIPPINES</b> <b>PROJECT MANAGEMENT &amp; ENGINEERING DEPT.</b> <small>1500 N. E. DEL PILAR ST. CORNER ST. GONZALES PALAZO MANILA</small>	TITLE <b>EA WORKSTATION (TYPE 2)</b> LAND BANK STANDARD DETAILS & SPECIFICATIONS	RECOMMENDING APPROVAL  EUSEBIO D. SAMANIEGO HEAD, PMO	DESIGN: <i>TSI/MS</i> DRAWN: <i>TSI/MS</i> DATE: <i>JULY 2023</i> CHECKED: <i>J. MISLANG</i> DATE:	SHEET NO. <b>EA</b> <b>2 OF 4</b>
---	---	--	---	--	---

C-37




**NOTES:**

- WRITTEN DIMENSIONS ON THESE DRAWINGS SHALL HAVE PRECEDENCE OVER SEALED DIMENSIONS.
- CONTRACTOR/SUPPLIER SHALL VERIFY AND BE RESPONSIBLE FOR ALL DIMENSIONS AND CONDITIONS OF THE JOB.
- PNEED MUST BE NOTICED IMMEDIATELY OF ANY VARIATIONS FROM THE DIMENSIONS AND CONDITIONS SHOWN IN THESE DRAWINGS.
- CONTRACTOR/SUPPLIER SHALL SUBMIT SHOP DRAWING AND PROTOTYPES TO PMED FOR APPROVAL BEFORE PRODUCTION.
- SUPPLIER TO SUBMIT FIVE (5) YEARS WARRANTY CERTIFICATE AGAINST DEFECT IN PRODUCT AND WORKMANSHIP.

**SPECIFICATIONS:**

- 01 - ALUMINUM TOP / END CAP
- 02 - WORK TOP / COUNTER TOP
- 03 - FABRIC PANEL (MID-PANEL)
- 04 - PERFORATED METAL PANEL (BOTTOM PANEL)
- 05 - METAL BRILLE PANEL (FOR IN AND OUT TRAYS)
- 06 - METAL IN AND OUT TRAYS
- 07 - END SUPPORT PANEL
- 08 - CORNER CONNECTOR POST
- 09 - BASE COVER / PACEWAY
- 10 - GROMMET CAP
- 11 - HEAVY-DUTY ADJUSTABLE FOOTGLIDES
- 12 - CONVENIENCE OUTLET

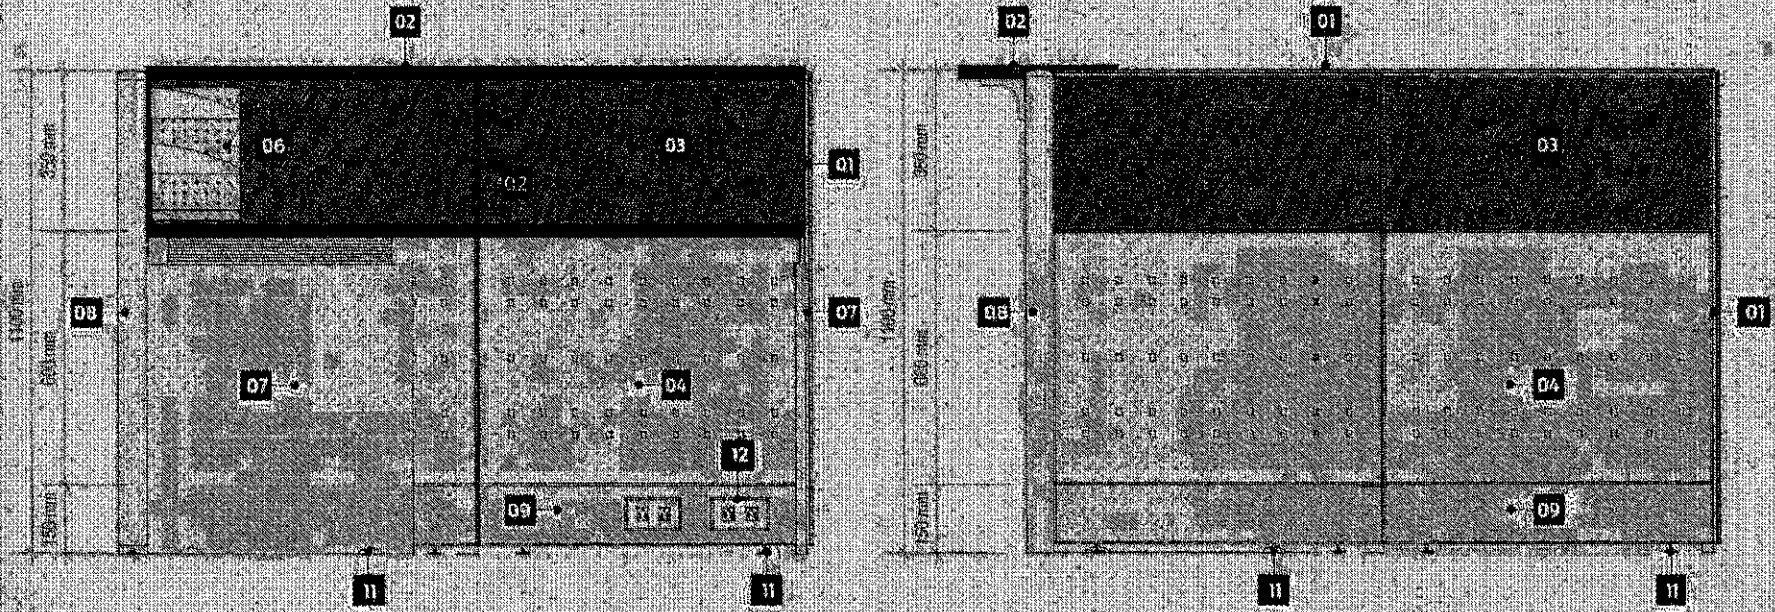

C-39




LAND BANK OF THE PHILIPPINES  
PROJECT MANAGEMENT & ENGINEERING DEPT.  
1536 M.H. DEL PEAR ST., CORNER OF QUINCES ST., WILATE MANILA

TITLE	RECOMMENDING APPROVAL	DESIGN	ISSUED	SHEET NO.
EA WORKSTATION (TYPE 2)	<i>[Signature]</i>	DRAWN	ESTIMATED	EA 3 OF 4
LAND BANK STANDARD DETAILS & SPECIFICATIONS	EMILIO S. SANDANES HEAD, PMED	DATE	JULY 2020	

DESIGN	ISSUED	SHEET NO.
DRAWN	ESTIMATED	EA 3 OF 4
DATE	JULY 2020	



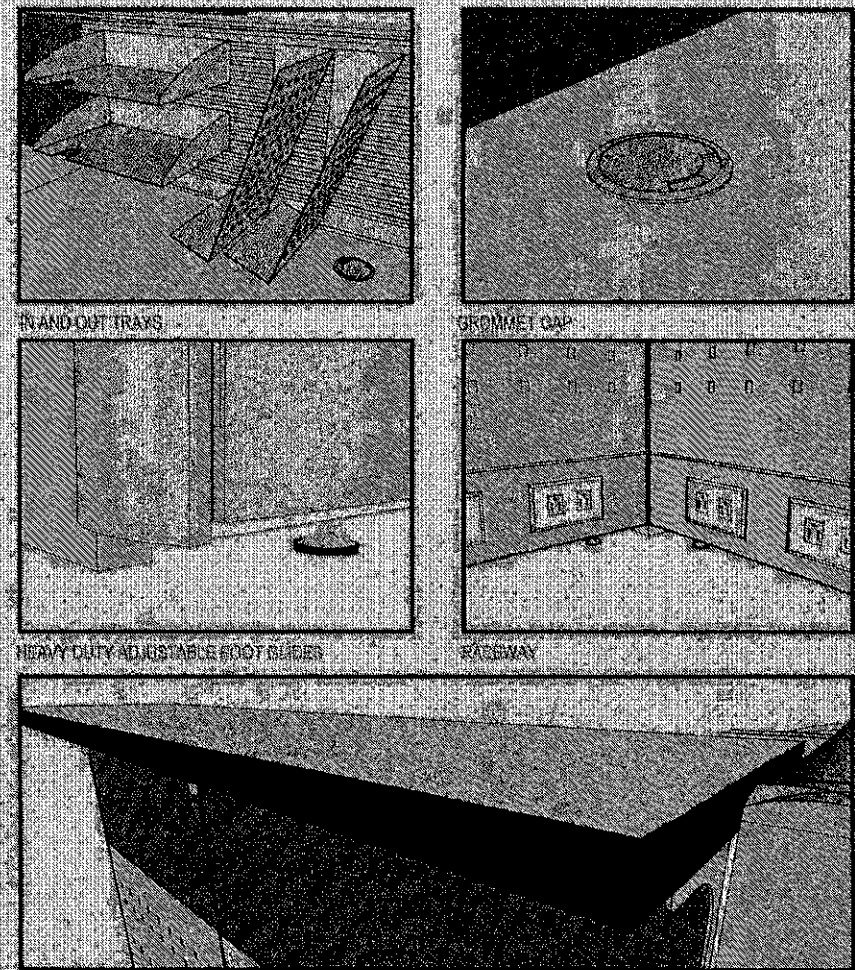

**DESCRIPTIONS**



- PANEL SYSTEM**  
 - FOR SEGMENTED AND COMPOSITE PANELS INCLUDING THE ELECTRICAL AND DATA PORT ACCESS.  
**HEIGHT**  
 - OVER-ALL PANEL HEIGHT SHALL BE 800mm. (SEE ATTACHED LAYOUT)  
**WIDTH**  
 - WIDTH RANGING FROM 500mm, 750mm and 1500mm. (SEE ATTACHED LAYOUT)  
**THICKNESS**  
 - PANEL THICKNESS SHALL BE GA. 16 COLD ROLLED METAL WITH A MINIMUM DRIP 5mm THK TO 75mm THK FABRIC (TOP/MID PANEL).  
 - PANEL FABRIC SURFACE AREA SHOULD BE REMOVABLE AND CAN FIT BACK IN PLACE.  
 - ASSEMBLED THROUGH CLIP-ON CONNECTION WITH 6mm THK MDF TILE BACKING.  
 - FABRIC COLOR - GRAY (SUBJECT FOR APPROVAL).  
**PERFORATED METAL (BOTTOM PANEL)**  
 - METAL PANEL SHALL BE GA. 18 METAL SHEET ON POWDER COATED FINISH.  
 - PANEL COLOR - GRAY (SUBJECT FOR APPROVAL)  
**FRAMES**  
 - FRAMES SHALL BE GA. 18 (MIN) COLD ROLLED SHEET WITH NON-CORROSIVE PAINT FINISH.  
 - FABRICATION SHALL BE LIGHT WEIGHT WITH FINE DETAILS.  
 - COLOR - GRAY (SUBJECT FOR APPROVAL)  
**CAPPING AND TRIMS**  
 - CAPPING SHALL BE ALL MINIM ON POWDER COATED FINISH.  
 - PROVIDE HEAVY DUTY HXAT GUIDES FOR ALL PARTITIONS.  
 - COLOR - GRAY (SUBJECT FOR APPROVAL)  
**METAL GRILL PANEL**  
 - PANEL SHALL BE GA. 18 (MIN) COLD ROLLED SHEET ON POWDER COATED FINISH.  
 - PROVIDE SLOTS FOR IN AND OUT TRAYS.  
 - COLOR - GRAY (SUBJECT FOR APPROVAL)  
**RACEWAY**  
 - SHOULD BE ABLE TO ACCOMMODATE A MAXIMUM OF TEN (10) WIRES AND TEN (10) CABLES.  
 - RACEWAY HEIGHT RANGING FROM 150mm TO 200mm.  
 - INCLUDE PROVISION FOR TWO (2) UNIVERSAL CONVENIENT OUTLETS, ONE (1) DATA OUTLET AND ONE (1) SPARE OUTLET FOR EVERY PANEL.  
**IN AND OUT TRAYS**  
 - TRAYS SHALL BE GA. 18 COLD ROLLED METAL SHEET ON POWDER COATED FINISH.  
 - TRAY SLOTS TO BE FIRMLY ATTACHED TO METAL GRILL FRAME.  
 - COLOR - GRAY (SUBJECT FOR APPROVAL)  
**WORK SURFACE**  
 - 32mm THK MDF, HDPE OR EQUIVALENT WITH 15mm THK HIGH PRESSURE LAMINATE (HPL) WITH T-MOULDING EDGES.  
 - COLOR LIGHT BEIGE (SUBJECT FOR APPROVAL)  
**RECEIVING COUNTER**  
 - 12mm THK MDF, HDPE OR EQUIVALENT WITH 15mm THK HIGH PRESSURE LAMINATE (HPL) WITH T-MOULDING EDGES.  
 - COLOR LIGHT BEIGE (SUBJECT FOR APPROVAL)

RECEIVING COUNTER

**ACCESSORIES**


 <p>LAND BANK OF THE PHILIPPINES                  PROJECT MANAGEMENT &amp; ENGINEERING DEPT.                  1506 Y. A. DEL PILAR ST. CORNER DE GUINCO SST, MALATE MANILA</p>	TITLE	RECOMMENDING APPROVAL	DESIGN: TSU-PAKED	SHEET NO.
	EA WORKSTATION (TYPE 2)	 TSU-PAKED	DRAWN: TSU-PAKED	EA 4 OF 4
LANDBANK STANDARD DETAILS & SPECIFICATIONS		DATE: JULY 2020		
			CHECKED: J. USLAND	
			DATE:	

C 39




# NOTES:


- WRITTEN DIMENSIONS ON THESE DRAWINGS SHALL HAVE PRECEDENCE OVER SCALED DIMENSIONS.
- CONTRACTOR/SUPPLIER SHALL VERIFY AND BE RESPONSIBLE FOR ALL DIMENSIONS AND CONDITIONS OF THE JOB.
- DISCREPANCIES BETWEEN DRAWINGS AND ACTUAL CONDITION MUST BE IMMEDIATELY FORWARDED TO PMED FOR RESOLUTION.
- SUPPLIER SHALL SUBMIT SHOP DRAWINGS TO PMED FOR APPROVAL PRIOR TO FABRICATION.
- SUPPLIER TO COORDINATE WITH THE END-USER ON THE SCHEDULE OF MOBILIZATION/ DELIVERY.

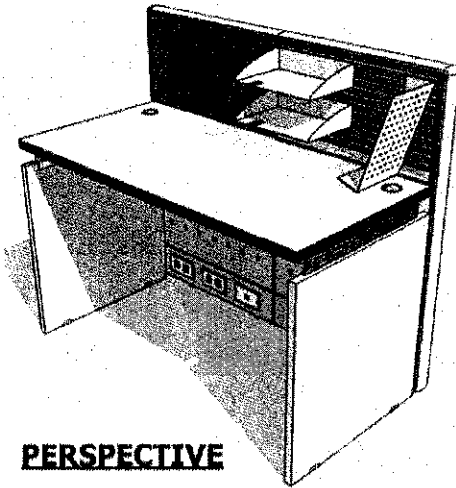

**PERSPECTIVE**

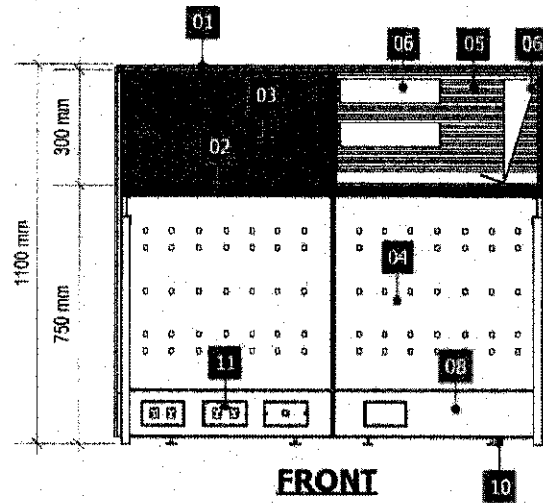


**FRONT**

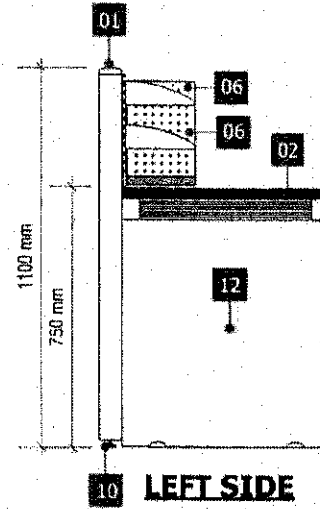


**LEFT SIDE**

**SPECIFICATIONS:**


- 01 - ALUMINUM TOP / END CAP
- 02 - WORK TOP / COUNTER TOP
- 03 - FABRIC PANEL (TOP PANEL)
- 04 - PERFORATED METAL PANEL (BOTTOM PANEL)
- 05 - METAL GRILLE PANEL (FOR IN-AND-OUT TRAYS)
- 06 - METAL IN-AND-OUT TRAYS
- 07 - END SUPPORT PANEL
- 08 - BASE COVER / RACEWAY
- 09 - GROMMET CAP
- 10 - HEAVY DUTY ADJUSTABLE FOOT GLIDES
- 11 - PROVISION FOR CONVENIENCE, DATA AND SPARE OUTLET
- 12 - MODESTY PANEL

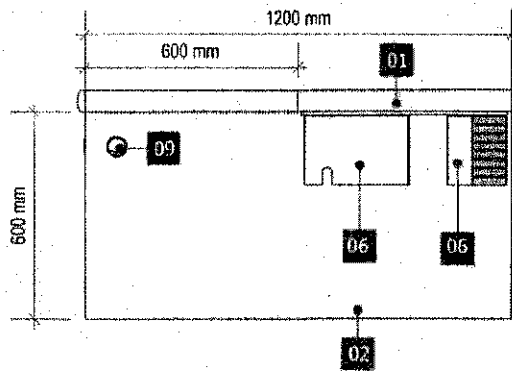

**PLAN**

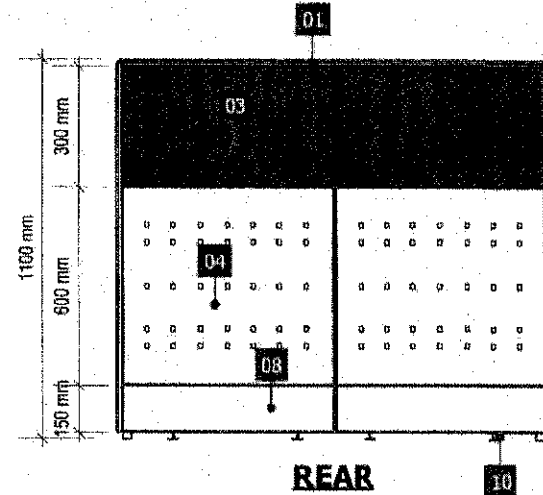

**REAR**

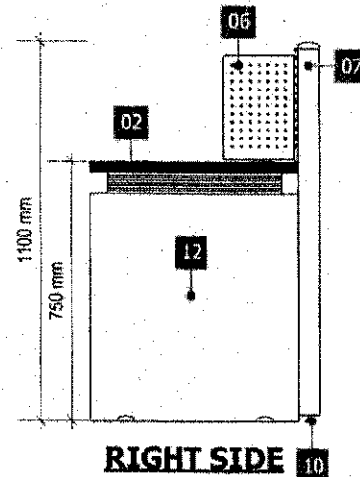

**RIGHT SIDE**

REV. 1(12-27-2018)



**LANDBANK OF THE PHILIPPINES**  
**PROJECT MANAGEMENT & ENGINEERING DEPT.**  
 1698 M.M. DEL PILAR ST., CORNER DR. QUINTOS ST., MALATE MANILA

TITLE:  
**CLERICAL WORKSTATION**  
 1200 mm  
 (CUSTOMIZED)  
 LANDBANK STANDARD DETAILS & SPECIFICATIONS

RECOMMENDING APPROVAL:  
  
**ALEXANDER S. LAZARD**  
 HEAD, PMED

DESIGN: TSU-PMED  
 DRAWN:   
 MOYNESS N  
 DATE: September 16, 2019  
 CHECKED:   
 DATE:

SHEET NO:  
**CW1.2**  
**1 OF 2**


C-440




# NOTES:

- WRITTEN DIMENSIONS ON THESE DRAWINGS SHALL HAVE PRECEDENCE OVER SCALED DIMENSIONS.
- CONTRACTOR/SUPPLIER SHALL VERIFY AND BE RESPONSIBLE FOR ALL DIMENSIONS AND CONDITIONS OF THE JOB.
- DISCREPANCIES BETWEEN DRAWINGS AND ACTUAL CONDITION MUST BE IMMEDIATELY FORWARDED TO PMED FOR RESOLUTION.
- SUPPLIER SHALL SUBMIT SHOP DRAWINGS TO PMED FOR APPROVAL PRIOR TO FABRICATION.
- SUPPLIER TO COORDINATE WITH THE END-USER ON THE SCHEDULE OF MOBILIZATION/ DELIVERY.


## ACCESSORIES

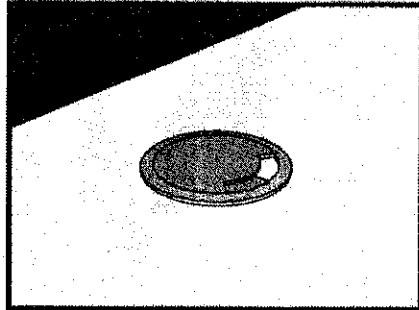

GROMMET CAP

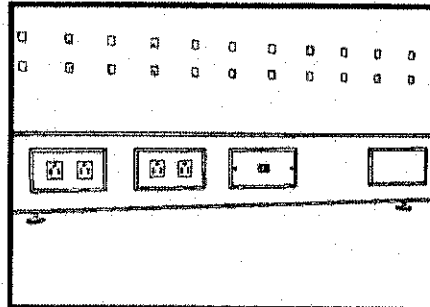

RACE WAY (WITH 2 STANDARD CONVENIENCE OUTLET, 1 DATA OUTLET AND 1 SPARE OUTLET)

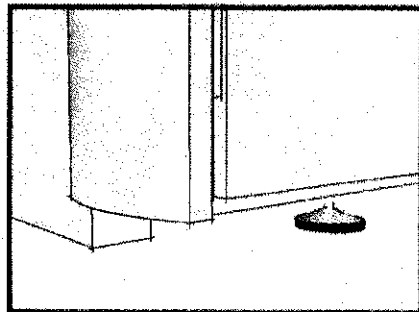

HEAVY DUTY ADJUSTABLE FOOT GLIDES

## DESCRIPTIONS

### PANEL SYSTEM:

-FOR SEGMENTED AND COMPOSITE PANELS INCLUDING THE ELECTRICAL AND DATA PORT ACCESS.

### HEIGHT:

-OVER-ALL PANEL HEIGHT SHALL BE 1100mm. (SEE ATTACHED LAYOUT)

### WIDTH:

-WIDTH RANGING FROM 600mm and 1000mm. (SEE ATTACHED LAYOUT)

### THICKNESS:

-PANEL THICKNESS SHALL BE GA. 16 COLD ROLLED METAL WITH A MINIMUM OF 62.5mm THK TO 75mm THK.

### FABRIC (TOP PANEL):

-PANEL FABRIC SURFACE AREA SHOULD BE REMOVABLE AND CAN FIT BACK IN PLACE.

-ASSEMBLED THROUGH CLIP-ON CONNECTION WITH 6mm THK MDF TILE BACKING.

-FABRIC COLOR : GRAY (SUBJECT FOR APPROVAL)

### PERFORATED METAL (BOTTOM PANEL):

-METAL PANEL SHALL BE GA. 18 METAL SHEET ON POWDER COATED FINISH.

-PANEL COLOR : GRAY (SUBJECT FOR APPROVAL)

### FRAMES:

-FRAMES SHALL BE GA. 18 (MIN) COLD ROLLED SHEET WITH NON-CORROSIVE PAINT FINISH.

-FABRICATION SHALL BE LIGHTWEIGHT WITH FINE DETAILS.

-COLOR: GRAY (SUBJECT FOR APPROVAL)

### CAPPING AND END TRIMS:

-CAPPING SHALL BE ALUMINUM ON POWDER COATED FINISH.

-PROVIDE HEAVY DUTY FOOT GLIDES FOR ALL PARTITIONS.

-COLOR : GRAY (SUBJECT FOR APPROVAL)

### RACEWAY:

-SHOULD BE ABLE TO ACCOMMODATE A MAXIMUM OF TEN (10) WIRES AND TEN (10) CABLES.

-RACEWAY HEIGHT RANGING FROM 150mm TO 200mm.

-INCLUDE PROVISIONS FOR TWO (2) PHILIPPINE STANDARD CONVENIENCE OUTLET AND ONE (1) DATA OUTLET FOR EVERY PANEL.


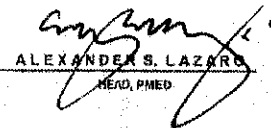
### DATA OUTLET FOR EVERY PANEL.

### WORK SURFACE:

-32mm THK MDF, HDF OR EQUIVALENT WITH 1.5mm THK HIGH PRESSURE LAMINATE (HPL) WITH T-MOULDING EDGES


-COLOR: LIGHT BEIGE (SUBJECT FOR APPROVAL)

REV. 1 (12-27-2018)

	<p align="center"><b>LANDBANK OF THE PHILIPPINES</b> PROJECT MANAGEMENT &amp; ENGINEERING DEPT. 1598 M.H. DEL PILAR ST., CORNER DR. QUINTOS ST., MALATE MANILA</p>	TITLE:	RECOMMENDING APPROVAL:	DESIGN: TSU-PMED	SHEET NO:
		CLERICAL WORKSTATION 1200 mm (CUSTOMIZED)	 ALEXANDER S. LAZARA HEAD, PMED	DRAWN: <i>MOY/NESS N</i>	<p align="center"><b>CW1.2</b> <b>2 OF 2</b></p>
		LANDBANK STANDARD DETAILS & SPECIFICATIONS		DATE: September 16, 2018	
				CHECKED: <i>[Signature]</i>	
				DATE:	

C-41



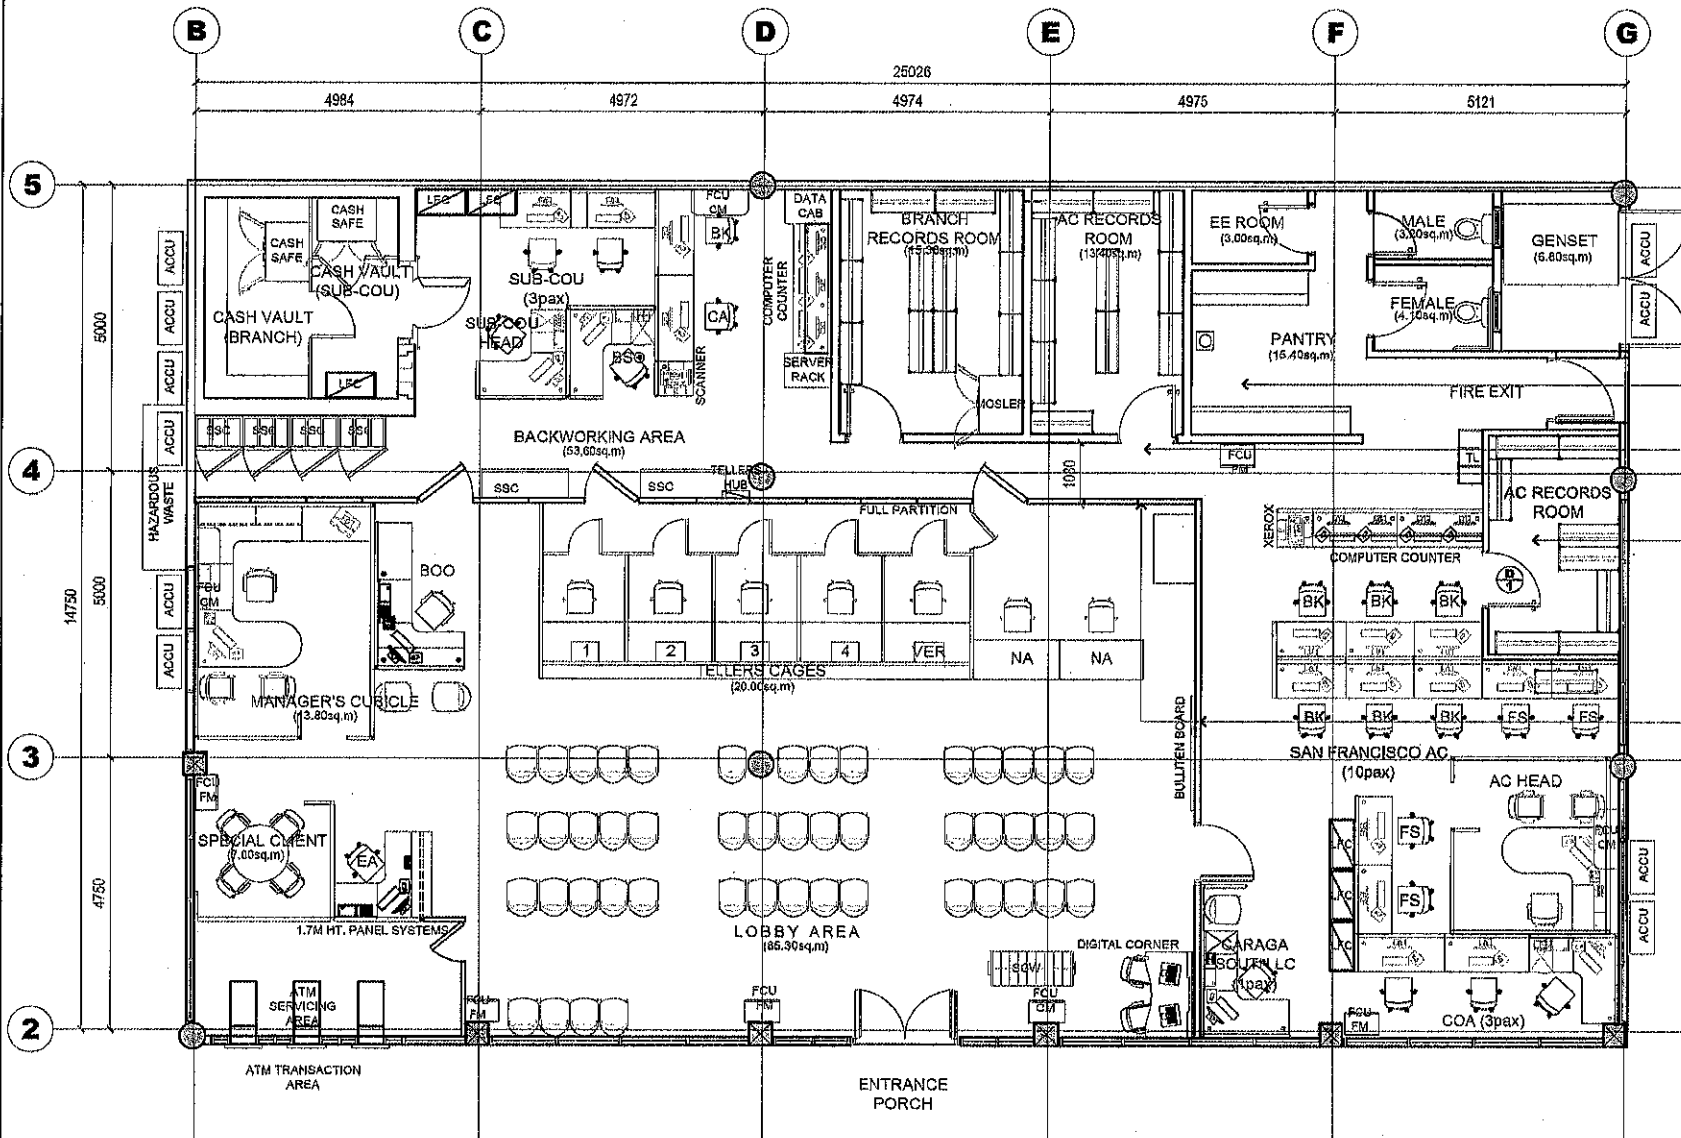

- PROPOSED IMPROVEMENT OF PANTRY
  - RELOCATION OF AC RECORDS ROOM DOOR
  - PROPOSED ADDITIONAL AC RECORDS ROOM
  - PROPOSED DRYWALL AND FULL PARTITION
- NOTE:  
 • REPAINTING OF INTERIOR AND EXTERIOR FINISHES


**2 PROPOSED FLOOR PLAN**  
 A-2 SCALE 1:100 METERS

C-42




**NOTES:**

- WRITTEN DIMENSIONS ON THESE DRAWINGS SHALL HAVE PRECEDENCE OVER SCALED DIMENSIONS.
- CONTRACTOR/SUPPLIER SHALL VERIFY AND BE RESPONSIBLE FOR ALL DIMENSIONS AND CONDITIONS OF THE JOB.
- PMED MUST BE NOTIFIED IMMEDIATELY OF ANY VARIATIONS FROM THE DIMENSIONS AND CONDITIONS SHOWN IN THESE DRAWINGS.
- CONTRACTOR/SUPPLIER SHALL SUBMIT SHOP DRAWING AND PROTOTYPE TO PMED FOR APPROVAL BEFORE PRODUCTION.

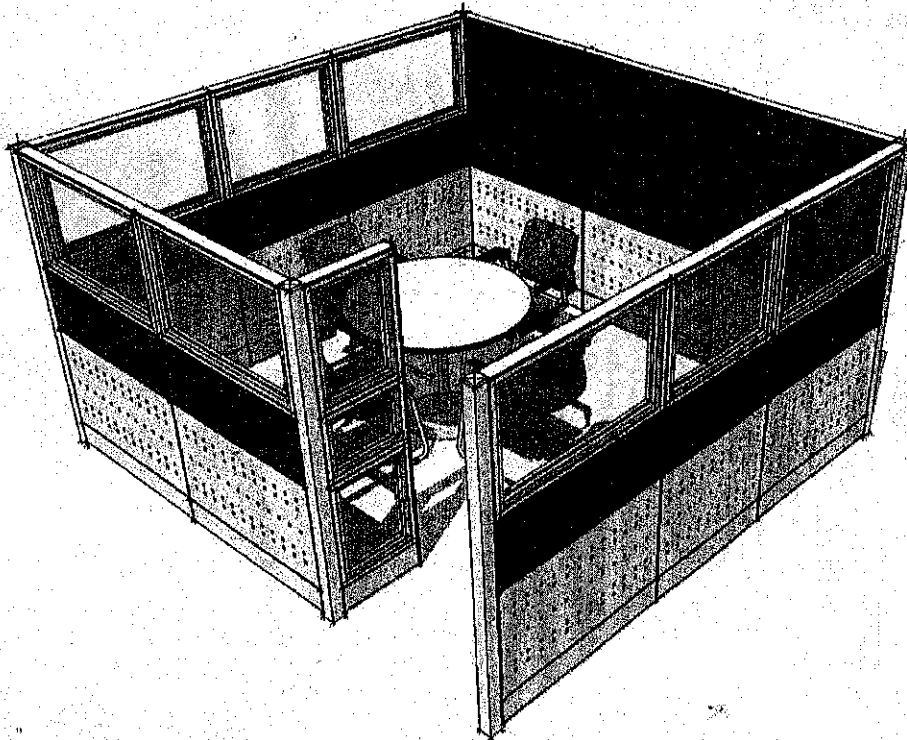

**PERSPECTIVE**

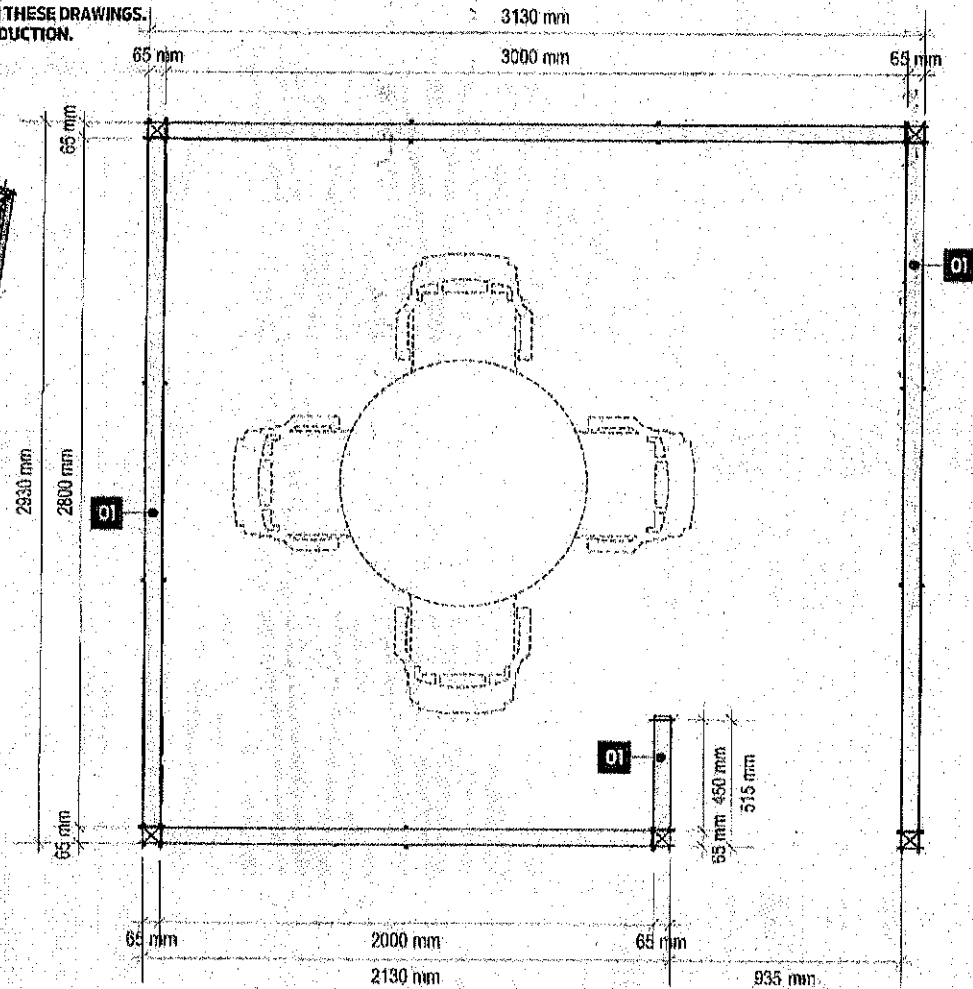

**PLAN**

**SPECIFICATIONS:**

- |  |  |
|--|--|
| 01 - ALUMINUM TOP / END CAP                | 06 - END SUPPORT PANEL                 |
| 02 - WORK TOP / COUNTER TOP                | 07 - CORNER CONNECTOR POST             |
| 03 - GLASS PANEL (TOP-PANEL)               | 08 - BASE COVER / RACEWAY              |
| 04 - FABRIC PANEL (MID-PANEL)              | 09 - HEAVY DUTY ADJUSTABLE FOOT GLIDES |
| 05 - PERFORATED METAL PANEL (BOTTOM PANEL) | 10 - CONVENIENCE OUTLET                |



**LANDBANK OF THE PHILIPPINES  
PROJECT MANAGEMENT & ENGINEERING DEPT.**

1509 M.H. DEL PILAR ST., CORNER DR. QUINTOS ST., MALATE MANILA

TITLE:

SPECIAL CLIENTS

LANDBANK STANDARD DETAILS & SPECIFICATIONS

RECOMMENDING APPROVAL:

ALEXANDER S. LAZARO  
ACTING HEAD, PMED

DESIGN: TSU-PMED

DRAWN: RAMO

DATE: March 2016

CHECKED:

DATE:

SHEET NO:

SC  
10F7

sh. 7




**NOTES:**

- WRITTEN DIMENSIONS ON THESE DRAWINGS SHALL HAVE PRECEDENCE OVER SCALED DIMENSIONS.
- CONTRACTOR/SUPPLIER SHALL VERIFY AND BE RESPONSIBLE FOR ALL DIMENSIONS AND CONDITIONS OF THE JOB.
- PMED MUST BE NOTIFIED IMMEDIATELY OF ANY VARIATIONS FROM THE DIMENSIONS AND CONDITIONS SHOWN IN THESE DRAWINGS.
- CONTRACTOR/SUPPLIER SHALL SUBMIT SHOP DRAWING AND PROTOTYPE TO PMED FOR APPROVAL BEFORE PRODUCTION.


**SPECIFICATIONS:**

- 01 - ALUMINUM TOP / END CAP
- 02 - WORK TOP / COUNTER TOP
- 03 - GLASS PANEL (TOP-PANEL)
- 04 - FABRIC PANEL (MID-PANEL)
- 05 - PERFORATED METAL PANEL (BOTTOM PANEL)
- 06 - END SUPPORT PANEL
- 07 - CORNER CONNECTOR POST
- 08 - BASE COVER / RACEWAY
- 09 - HEAVY DUTY ADJUSTABLE FOOT GLIDES
- 10 - CONVENIENCE OUTLET

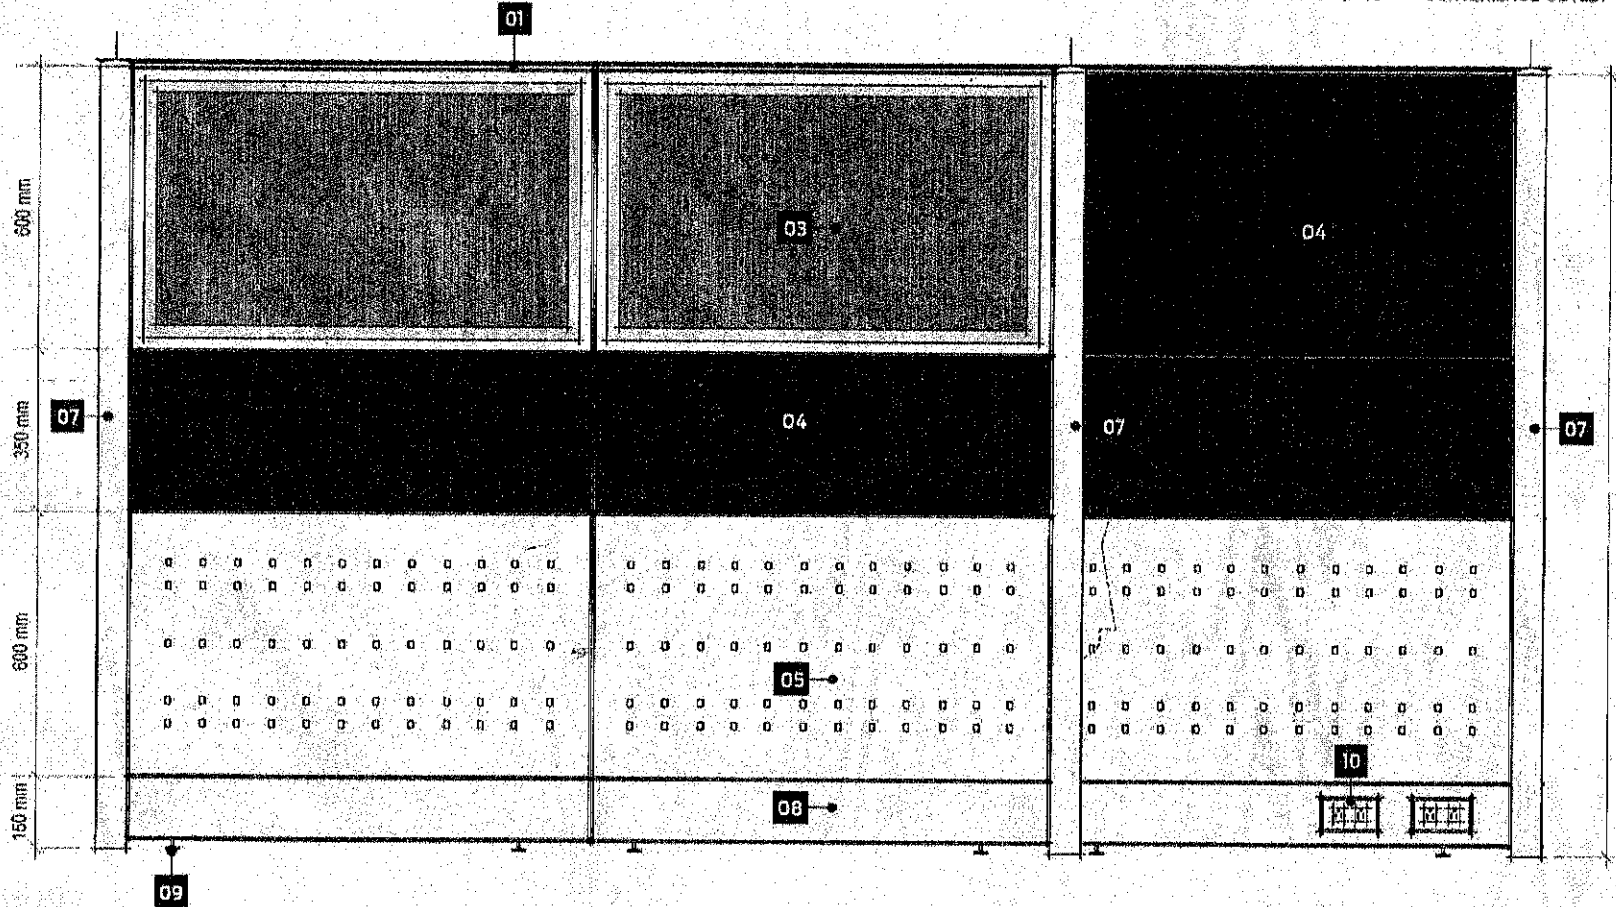

**FRONT**

C-49

	<p><b>LANDBANK OF THE PHILIPPINES</b> PROJECT MANAGEMENT &amp; ENGINEERING DEPT. 1598 M.H. DEL PILAR ST., CORNER DR. QUINTOS ST., MALATE MANILA</p>	TITLE:	RECOMMENDING APPROVAL:	DESIGN: TSU-PMED	SHEET NO:
		SPECIAL CLIENTS	<p><i>(Signature)</i> ALEXANDER S. LAZARO ACTING HEAD, PMED</p>	<p>DRAWN: <i>(Signature)</i> RAMOS</p> <p>DATE: March 2016</p> <p>CHECKED: <i>(Signature)</i></p> <p>DATE:</p>	SC 2 OF 7
LANDBANK STANDARD DETAILS & SPECIFICATIONS					




**NOTES:**

- WRITTEN DIMENSIONS ON THESE DRAWINGS SHALL HAVE PRECEDENCE OVER SCALED DIMENSIONS.
- CONTRACTOR/SUPPLIER SHALL VERIFY AND BE RESPONSIBLE FOR ALL DIMENSIONS AND CONDITIONS OF THE JOB.
- PMED MUST BE NOTIFIED IMMEDIATELY OF ANY VARIATIONS FROM THE DIMENSIONS AND CONDITIONS SHOWN IN THESE DRAWINGS.
- CONTRACTOR/SUPPLIER SHALL SUBMIT SHOP DRAWING AND PROTOTYPE TO PMED FOR APPROVAL BEFORE PRODUCTION.

**SPECIFICATIONS:**

- 01 - ALUMINUM TOP / END CAP
- 02 - WORK TOP / COUNTER TOP
- 03 - GLASS PANEL (TOP-PANEL)
- 04 - FABRIC PANEL (MID-PANEL)
- 05 - PERFORATED METAL PANEL (BOTTOM PANEL)
- 06 - END SUPPORT PANEL
- 07 - CORNER CONNECTOR POST
- 08 - BASE COVER / RACEWAY
- 09 - HEAVY DUTY ADJUSTABLE FOOT GLIDES
- 10 - CONVENIENCE OUTLET

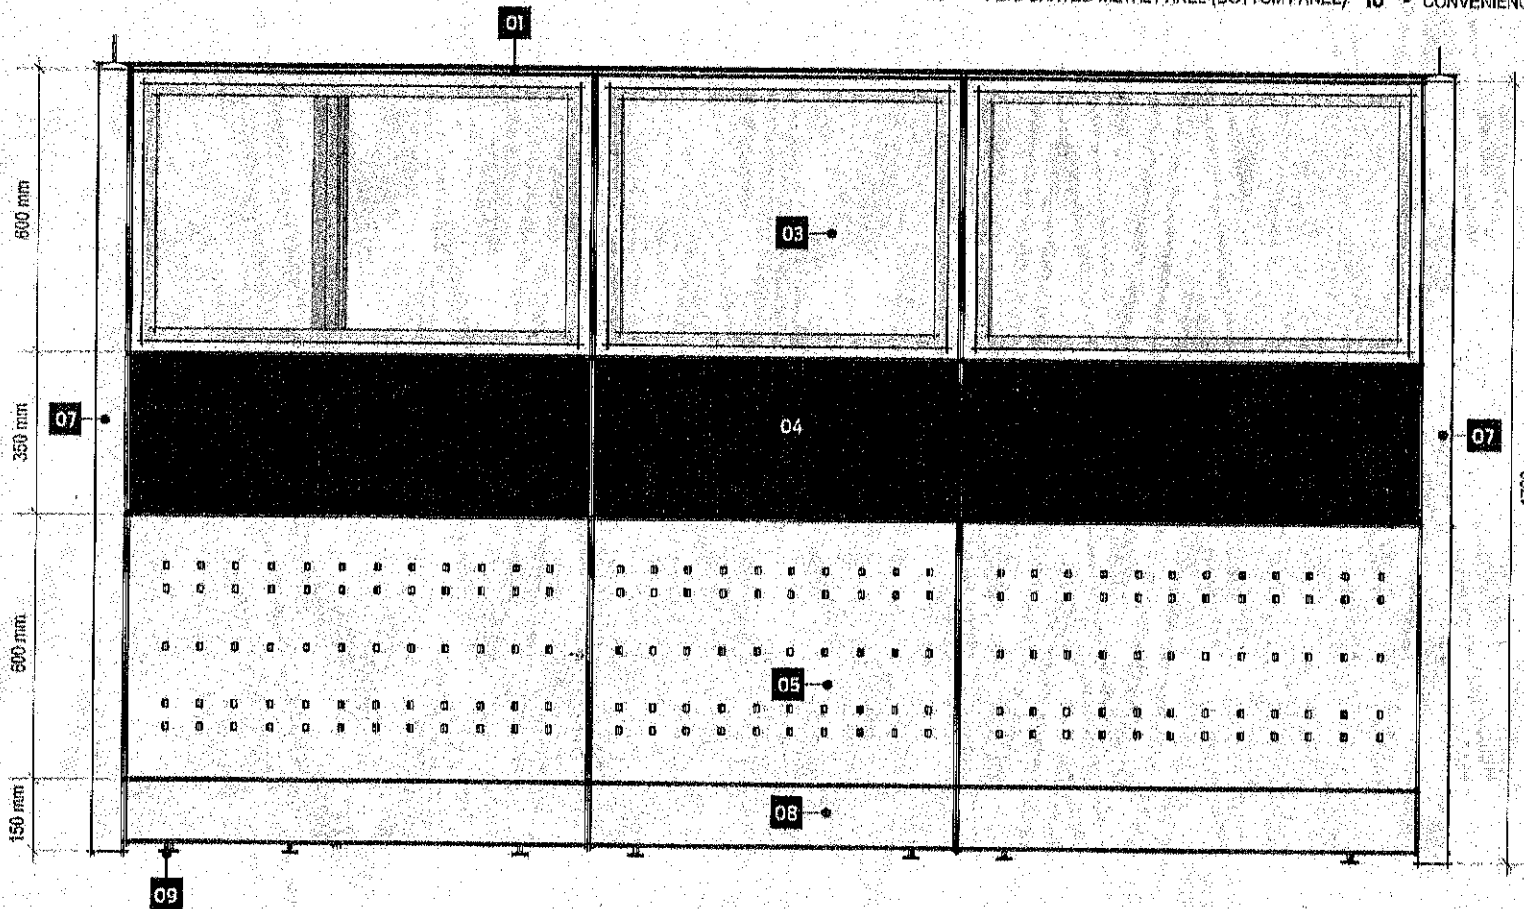

**RIGHT SIDE**

C-45



**LANDBANK OF THE PHILIPPINES**  
**PROJECT MANAGEMENT & ENGINEERING DEPT.**  
 1598 M.H. DEL PILAR ST., CORNER DR. QUINTOS ST., MALATE MANILA

TITLE:  
**SPECIAL CLIENTS**  
 LANDBANK STANDARD DETAILS & SPECIFICATIONS

RECOMMENDING APPROVAL:  
  
**ALEXANDER S. LAZARO**  
 ACTING HEAD, PMED

DESIGN: TSU-PMED  
 DRAWN: RAMO  
 DATE: March 2016  
 CHECKED:   
 DATE:

SHEET NO:

**SC**  
**3 OF 7**