


**NOTES:**

- WRITTEN DIMENSIONS ON THESE DRAWINGS SHALL HAVE PRECEDENCE OVER SCALED DIMENSIONS.
- CONTRACTOR/SUPPLIER SHALL VERIFY AND BE RESPONSIBLE FOR ALL DIMENSIONS AND CONDITIONS OF THE JOB.
- EMED MUST BE NOTIFIED IMMEDIATELY OF ANY VARIATIONS FROM THE DIMENSIONS AND CONDITIONS SHOWN IN THESE DRAWINGS.
- CONTRACTOR/SUPPLIER SHALL SUBMIT SHOP DRAWING AND PROTOTYPE TO EMED FOR APPROVAL BEFORE PRODUCTION.


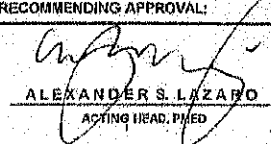

**SPECIFICATIONS:**

- 01 - ALUMINUM TOP / END CAP
- 02 - WORK TOP / COUNTER TOP
- 03 - GLASS PANEL (TOP-PANEL)
- 04 - FABRIC PANEL (MID-PANEL)
- 05 - PERFORATED METAL PANEL (BOTTOM PANEL)
- 06 - END-SUPPORT PANEL
- 07 - CORNER CONNECTOR POST
- 08 - BASE COVER / RACEWAY
- 09 - HEAVY DUTY ADJUSTABLE FOOT GLIDES
- 10 - CONVENIENCE OUTLET

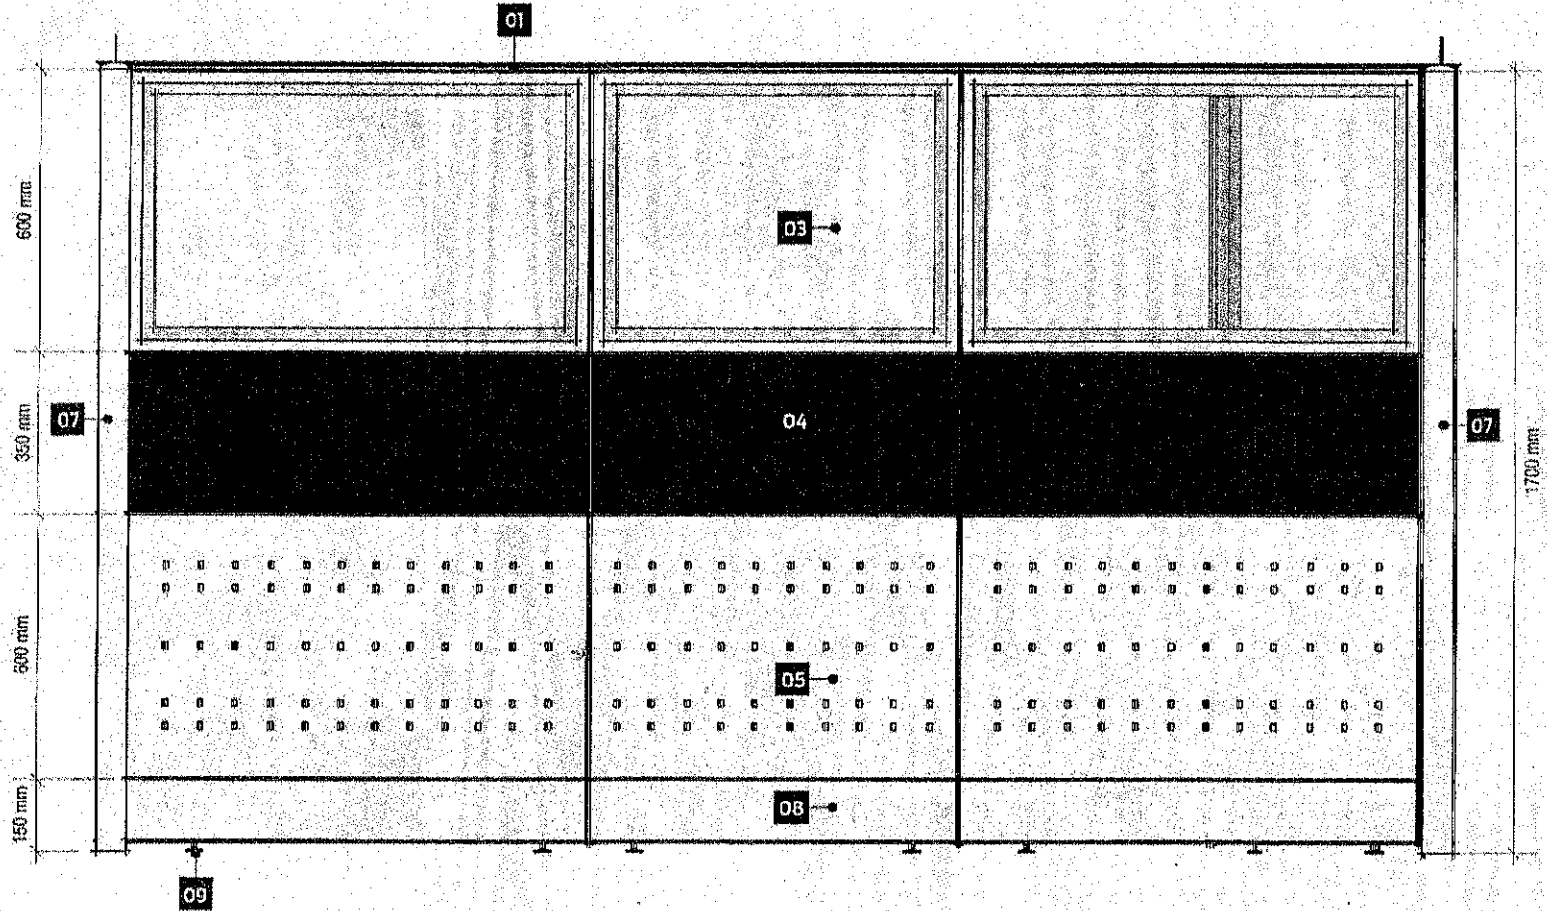

**LEFT SIDE**

C-46


 <p><b>LANDBANK OF THE PHILIPPINES</b> PROJECT MANAGEMENT &amp; ENGINEERING DEPT. 1508 M.H. DEL PILAR ST., CORNER DR. QUINTOS ST., MALATE MANILA</p>	TITLE:	RECOMMENDING APPROVAL:	DESIGN: TSU-PMED	SHEET NO:
	SPECIAL CLIENTS	 <b>ALEXANDER S. LIZARDO</b> ACTING HEAD, PMED	DRAWN: RAMOS	<b>SC</b> <b>4 OF 7</b>
	LANDBANK STANDARD DETAILS & SPECIFICATIONS	DATE: March 2015	CHECKED: 	
	DATE:			

**NOTES:**

- WRITTEN DIMENSIONS ON THESE DRAWINGS SHALL HAVE PRECEDENCE OVER SCALED DIMENSIONS.
- CONTRACTOR/SUPPLIER SHALL VERIFY AND BE RESPONSIBLE FOR ALL DIMENSIONS AND CONDITIONS OF THE JOB.
- PMED MUST BE NOTIFIED IMMEDIATELY OF ANY VARIATIONS FROM THE DIMENSIONS AND CONDITIONS SHOWN IN THESE DRAWINGS.
- CONTRACTOR/SUPPLIER SHALL SUBMIT SHOP DRAWING AND PROTOTYPE TO PMED FOR APPROVAL BEFORE PRODUCTION.

**SPECIFICATIONS:**

- 01 - ALUMINUM TOP / END CAP
- 02 - WORK TOP / COUNTER TOP
- 03 - GLASS PANEL (TOP-PANEL)
- 04 - FABRIC PANEL (MID-PANEL)
- 05 - PERFORATED METAL PANEL (BOTTOM PANEL)
- 06 - END SUPPORT PANEL
- 07 - CORNER CONNECTOR POST
- 08 - BASE COVER / RACEWAY
- 09 - HEAVY DUTY ADJUSTABLE FOOT GLIDES
- 10 - CONVENIENCE OUTLET

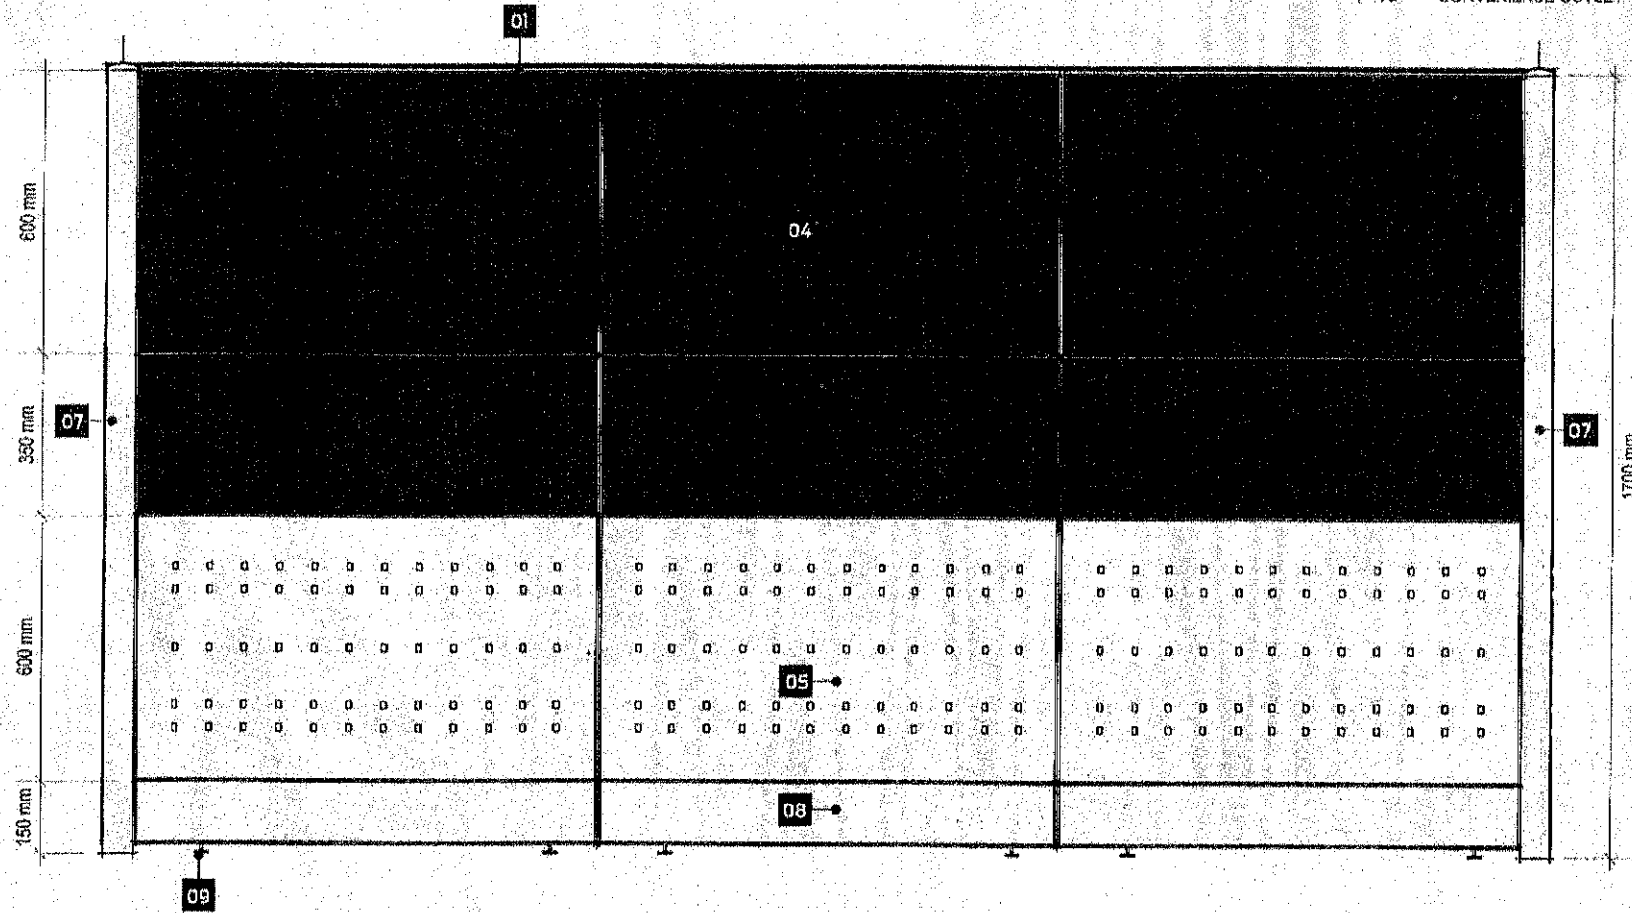

**REAR**

45-2



**LANDBANK OF THE PHILIPPINES**  
**PROJECT MANAGEMENT & ENGINEERING DEPT.**  
 1500 M.H. DEL PILAR ST., CORNER DR. QUINTOS ST., MALATE MANILA

TITLE:  
**SPECIAL CLIENTS**  
 LANDBANK STANDARD DETAILS & SPECIFICATIONS

RECOMMENDING APPROVAL:  
  
**ALEXANDER S. LAZARO**  
 ACTING HEAD, PMED

DESIGN: TSU-PMED  
 DRAWN: RAMOS  
 DATE: March 2016  
 CHECKED:   
 DATE:


SHEET NO:  
**SC**  
**5 OF 7**

**NOTES:**

- WRITTEN DIMENSIONS ON THESE DRAWINGS SHALL HAVE PRECEDENCE OVER SCALED DIMENSIONS.
- CONTRACTOR/SUPPLIER SHALL VERIFY AND BE RESPONSIBLE FOR ALL DIMENSIONS AND CONDITIONS OF THE JOB.
- PMED MUST BE NOTIFIED IMMEDIATELY OF ANY VARIATIONS FROM THE DIMENSIONS AND CONDITIONS SHOWN IN THESE DRAWINGS.
- CONTRACTOR/SUPPLIER SHALL SUBMIT SHOP DRAWING AND PROTOTYPE TO PMED FOR APPROVAL BEFORE PRODUCTION.

**SPECIFICATIONS:**

- 01 - ALUMINUM TOP / END CAP
- 02 - WORK TOP / COUNTER TOP
- 03 - GLASS PANEL (TOP-PANEL)
- 04 - FABRIC PANEL (MID-PANEL)
- 05 - PERFORATED METAL PANEL (BOTTOM PANEL)
- 06 - END SUPPORT PANEL
- 07 - CORNER CONNECTOR POST
- 08 - BASE COVER / RACEWAY
- 09 - HEAVY DUTY ADJUSTABLE FOOT GLIDES
- 10 - CONVENIENCE OUTLET

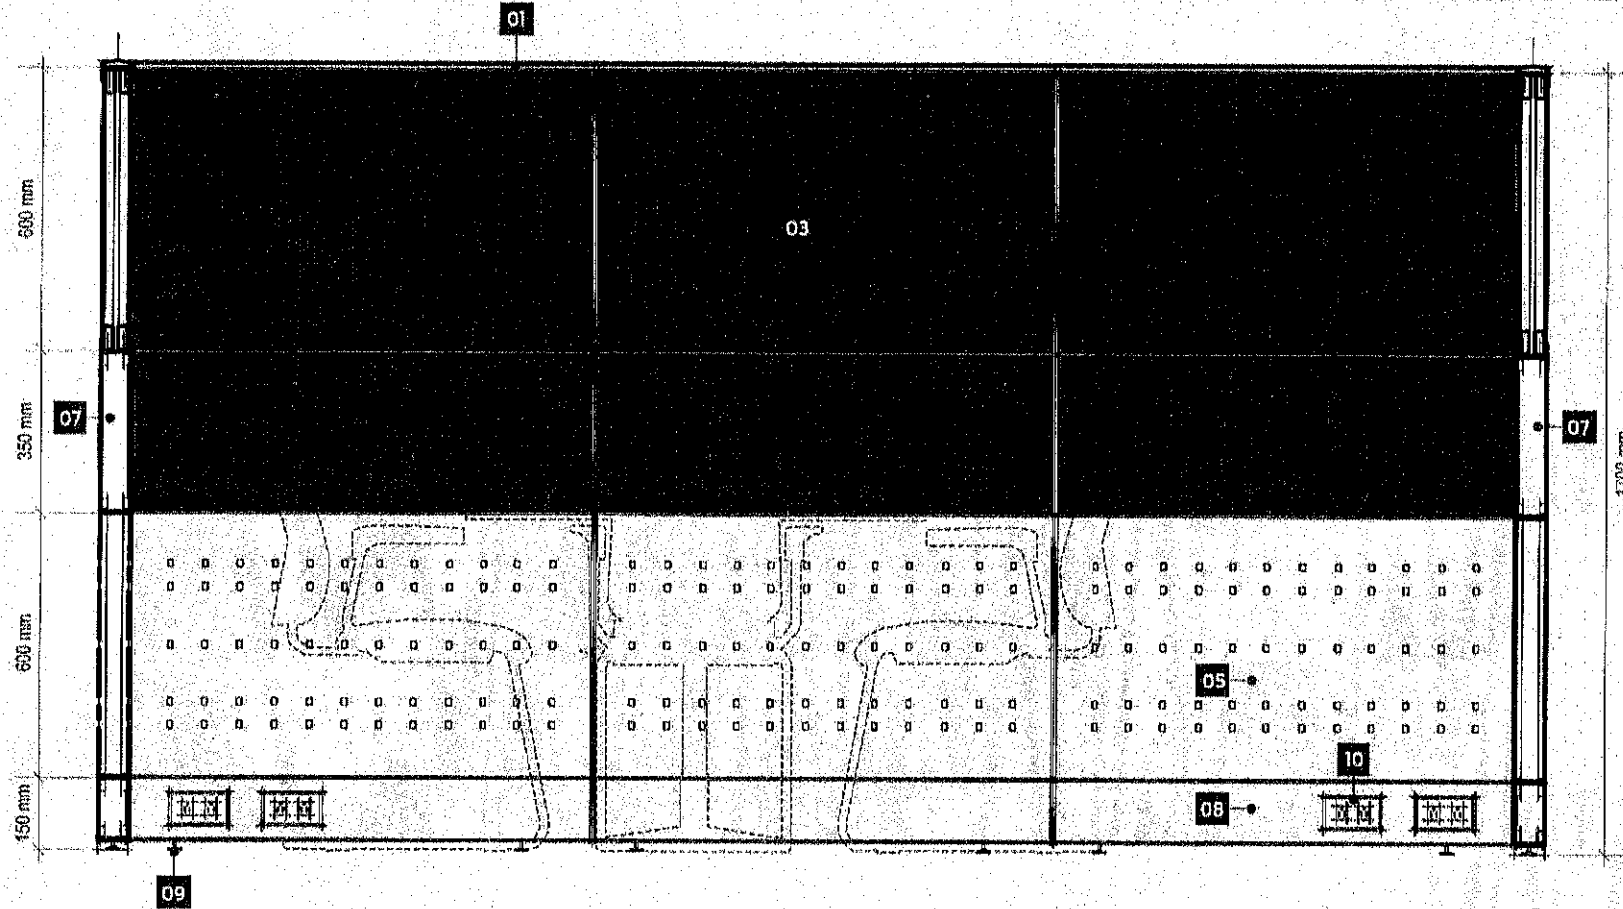

**SECTION**



**LANDBANK OF THE PHILIPPINES**  
**PROJECT MANAGEMENT & ENGINEERING DEPT.**  
 1608 M.H. DEL PILAR ST., CORNER DR. QUINTOS ST., MALATE MANILA


TITLE:  
**SPECIAL CLIENTS**  
 LANDBANK STANDARD DETAILS & SPECIFICATIONS

RECOMMENDING APPROVAL:  
  
**ALEXANDER S. LAZARO**  
 ACTING HEAD, PMED


DESIGN: TSU-PMED  
 DRAWN: RAMOS  
 DATE: March 2016  
 CHECKED:  
 DATE:

SHEET NO:  
**SC**  
**6 OF 7**


6-48

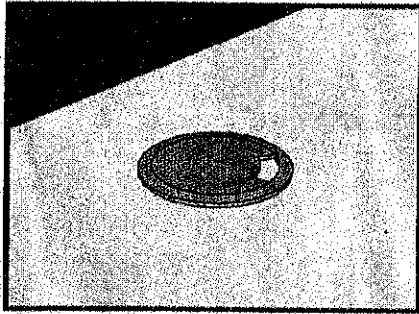

GROMMET CAP

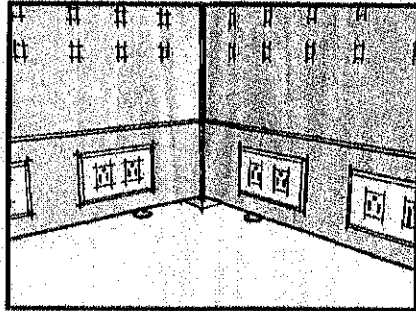

RACEWAY (WITH 2 STANDARD CONVENIENCE OUTLET)

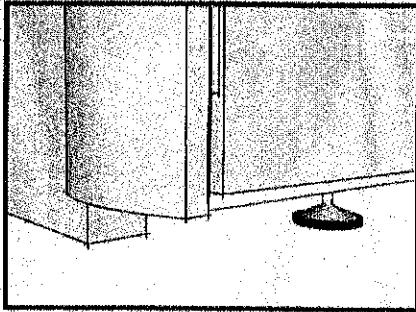

HEAVY DUTY ADJUSTABLE FOOT GLIDES

**ACCESSORIES**

**DESCRIPTIONS**

**PANEL SYSTEM:**

-FOR SEGMENTED AND COMPOSITE PANELS INCLUDING THE ELECTRICAL AND DATA PORT ACCESS.

**HEIGHT:**

-OVER-ALL PANEL HEIGHT SHALL BE 1700mm. (SEE ATTACHED LAYOUT)

**WIDTH:**

-WIDTH RANGING FROM 450mm, 800mm and 1000mm. (SEE ATTACHED LAYOUT)

**THICKNESS:**

-PANEL THICKNESS SHALL BE GA. 16 COLD ROLLED METAL WITH A MINIMUM OF 62.5mm THK TO 75mm THK.

**GLASS (TOP PANEL):**

-DOUBLE GLASS WALL SHALL BE 6mm THK TEMPERED WITH 50mm THK ALUM. FRAME ON POWDER COATED FINISH.

-ASSEMBLED THROUGH CLIP-ON CONNECTION.

-COLOR : GRAY (SUBJECT FOR APPROVAL)

**FABRIC (TOP/MID PANEL):**

-PANEL FABRIC SURFACE AREA SHOULD BE REMOVABLE AND CAN FIT BACK IN PLACE.

-ASSEMBLED THROUGH CLIP-ON CONNECTION WITH 6mm THK MDF TILE BACKING.

-FABRIC COLOR : GRAY (SUBJECT FOR APPROVAL)

**PERFORATED METAL (BOTTOM PANEL):**

-METAL PANEL SHALL BE GA. 16 METAL SHEET ON POWDER COATED FINISH.

-PANEL COLOR : GRAY (SUBJECT FOR APPROVAL)

**FRAMES:**

-FRAMES SHALL BE GA. 18 (MIN) COLD ROLLED SHEET WITH NON-CORROSIVE PAINT FINISH.

-FABRICATION SHALL BE LIGHTWEIGHT WITH FINE DETAILS.

-COLOR : GRAY (SUBJECT FOR APPROVAL)

**CAPPING AND END TRIMS:**

-CAPPING SHALL BE ALUMINUM ON POWDER COATED FINISH.

-PROVIDE HEAVY DUTY FOOT GLIDES FOR ALL PARTITIONS.

-COLOR : GRAY (SUBJECT FOR APPROVAL)


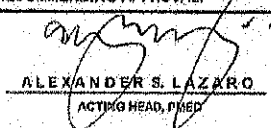

**RACEWAY:**

-SHOULD BE ABLE TO ACCOMMODATE A MAXIMUM OF TEN (10) WIRES AND TEN (10) CABLES.

-RACEWAY HEIGHT RANGING FROM 150mm TO 200mm.

-INCLUDE PROVISIONS FOR TWO (2) PHILIPPINE STANDARD CONVENIENCE OUTLET FOR EVERY PANEL.

649


 <p><b>LANDBANK OF THE PHILIPPINES</b> PROJECT MANAGEMENT &amp; ENGINEERING DEPT. 1598 M.H. DEL PILAR ST., CORNER DR. QUINTOS ST., MALATE MANILA</p>	TITLE:	RECOMMENDING APPROVAL:	DESIGN: TSU-PMED	SHEET NO:
	SPECIAL CLIENTS	 <b>ALEXANDER S. LAZARO</b> ACTING HEAD, PMED	DRAWN: RAMOS	<b>SC</b> <b>70F7</b>
	LANDBANK STANDARD DETAILS & SPECIFICATIONS		DATE: March 2016	
		CHECKED: 	DATE:	




**NOTES:**

- WRITTEN DIMENSIONS ON THESE DRAWINGS SHALL HAVE PRECEDENCE OVER SCALED DIMENSIONS.
- CONTRACTOR/SUPPLIER SHALL VERIFY AND BE RESPONSIBLE FOR ALL DIMENSIONS AND CONDITIONS OF THE JOB.
- BIDDERS MUST REPORT IMMEDIATELY ANY VARIATIONS FROM THE DIMENSIONS AND CONDITIONS SHOWN IN THESE DRAWINGS.
- CONTRACTOR/SUPPLIER SHALL SUBMIT SHOP DRAWINGS AND PROTOTYPES TO BE USED FOR APPROVAL BEFORE PRODUCTION.
- SUPPLIER TO SUBMIT FIVE (5) YEARS WARRANTY CERTIFICATE AGAINST DEFECT IN PRODUCT AND WORKMANSHIP.

**CLASS D**

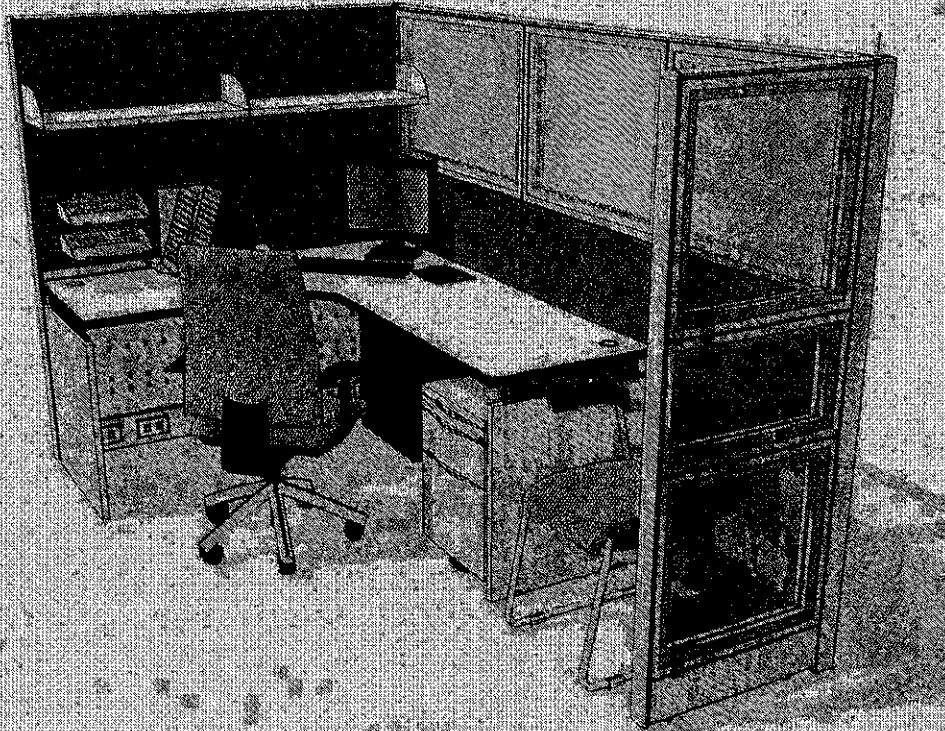

**PERSPECTIVE**

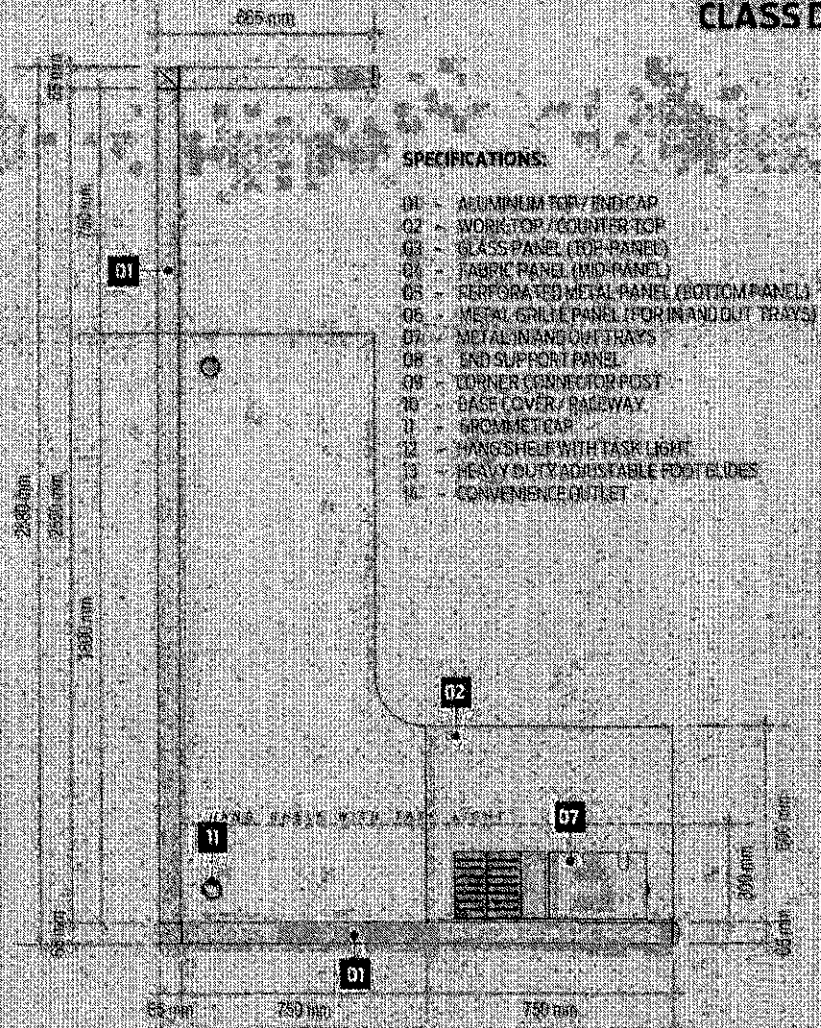

**SPECIFICATIONS:**

- B1 - ALUMINUM TRAY END CAP
- B2 - WORK TOP / COUNTER TOP
- B3 - GLASS PANEL (TOP PANEL)
- B4 - FABRIC PANEL (MID-PANEL)
- B5 - PERFORATED METAL PANEL (BOTTOM PANEL)
- B6 - METAL GRILLE PANEL (FOR IN AND OUT TRAYS)
- B7 - METAL IN AND OUT TRAYS
- B8 - END SUPPORT PANEL
- B9 - CORNER CONNECTOR POST
- B10 - BASE COVER / RAILWAY
- B11 - CHROMIUM CAP
- B12 - HANGS SHELF WITH TASK LIGHT
- B13 - HEAVY DUTY ADJUSTABLE FOOT ELDERS
- B14 - CONVENIENCE OUTLET

**PLAN**

C-50



LAND BANK OF THE PHILIPPINES  
PROJECT MANAGEMENT & ENGINEERING DEPT.  
400 K.M. DEL PILAR ST., CORNER DAQUINOS ST., MALATE MANILA

TITLE:	RECOMMENDING APPROVAL:	DESIGN:	SHEET NO.:
DIVISION CHIEF WORKSTATION	<i>[Signature]</i>	DESIGNED:	<b>DW 10F5</b>
LAND BANK STANDARD DETAILS & SPECIFICATIONS	APPROVED BY: SARAH VEG	DRAWN:	
	HEALY RIBED	DATE:	
		REVIEWED:	

DESIGNED:	DATE:
DRAWN:	DATE:
REVIEWED:	DATE:
DATE:	




CLASS D

**NOTES:**

- WRITTEN DIMENSIONS ON THESE DRAWINGS SHALL HAVE PRECEDENCE OVER SCALED DIMENSIONS.
- CONTRACTOR/SUPPLIER SHALL VERIFY AND BE RESPONSIBLE FOR ALL DIMENSIONS AND CONDITIONS OF THE JOB.
- P.W.C.D MUST BE NOTIFIED IMMEDIATELY OF ANY VARIATIONS FROM THE DIMENSIONS AND CONDITIONS SHOWN IN THESE DRAWINGS.
- CONTRACTOR/SUPPLIER SHALL SUBMIT CDDP DRAWING AND PROTOTYPE TO BMD FOR APPROVAL BEFORE PRODUCTION.
- SUPPLIER TO SUBMIT FIVE (5) YEARS WARRANTY CERTIFICATE AGAINST DEFECT IN PRODUCT AND WORKMANSHIP.

**SPECIFICATIONS:**

- 01 - ALUMINUM TOP / END CAP
- 02 - WORK TOP / COUNTER TOP
- 03 - GLASS PANEL (TOP PANEL)
- 04 - FABRIC PANEL (MID-PANEL)
- 05 - PERFORATED METAL PANEL (BOTTOM PANEL)
- 06 - METAL GRILLE PANEL (FOR IN AND OUT TRAYS)
- 07 - METAL IN AND OUT TRAYS
- 08 - END SUPPORT PANEL
- 09 - CORNER CONNECTOR POST
- 10 - BASE COVER / RAKEWAY
- 11 - SROMMET CAP
- 12 - HAND SHELF WITH TASK LIGHT
- 13 - HEAVY DUTY ADJUSTABLE FOOT GUIDES
- 14 - CONVENIENCE OUTLET

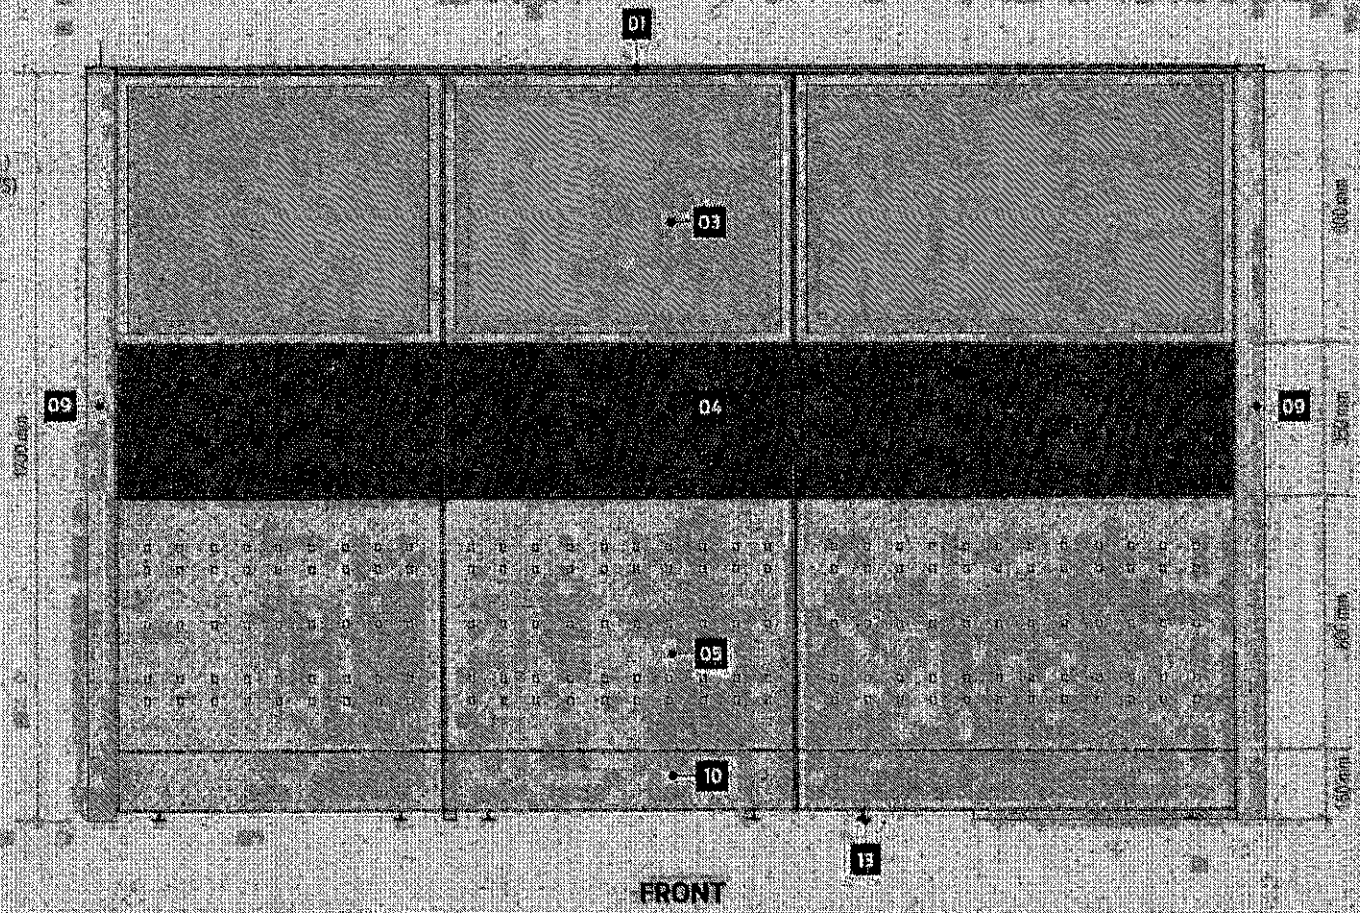

15-2

 <p>LAND BANK OF THE PHILIPPINES PROJECT MANAGEMENT &amp; ENGINEERING DEPT. 1016 M.H. DEL PILAR ST., CORNER CH. CLINTON ST., MALATE MANILA</p>	TITLE:	RECOMMENDING APPROVAL:	DESIGN: TRY-PICED	SHEET NO.:
	DIVISION CHIEF WORKSTATION		DRAWN: TRY-PICED	<b>DW</b> <b>2 OF 5</b>
	LAND BANK STANDARD DETAILS & SPECIFICATIONS	DATE: JULY 2020	REVIEWED: JUANLAN	
		DATE:		




**NOTES:**


- WRITTEN DIMENSIONS ON THESE DRAWINGS SHALL HAVE PRECEDENCE OVER CALLED DIMENSIONS.
- CONTRACTOR/SUPPLIER SHALL VERIFY AND BE RESPONSIBLE FOR ALL DIMENSIONS AND CONDITIONS OF THE JOB.
- PAPER MUST BE NOTIFIED IMMEDIATELY ON ANY VARIATIONS FROM THE DIMENSIONS AND CONDITIONS SHOWN IN THESE DRAWINGS.
- CONTRACTOR/SUPPLIER SHALL SUBMIT SHOP DRAWING AND PROTOTYPE TO PM/O for APPROVAL BEFORE PRODUCTION.
- SUPPLIER TO SUBMIT FIVE (5) YEARS WARRANTY CERTIFICATE AGAINST DEFECT IN PRODUCT AND WORKMANSHIP.

**SPECIFICATIONS:**

- 01 - ALUMINUM TOP / END CAP
- 02 - WORK TOP / COUNTERTOP
- 03 - GLASS PANEL (TOP PANEL)
- 04 - FABRIC PANEL (MID-PANEL)
- 05 - PERFORATED METAL PANEL (BOTTOM PANEL)
- 06 - METAL GRILLET PANEL (FOR IN AND OUT TRAYS)
- 07 - METAL IN AND OUT TRAYS
- 08 - END SUPPORT PANEL
- 09 - CORNER CONNECTOR POST
- 10 - BASE COVER / RACEWAY
- 11 - GROMMET CAP
- 12 - HANG SHELF WITH TASK LIGHT
- 13 - HEAVY DUTY ADJUSTABLE FOOT GLIDES
- 14 - CONVENIENCE OUTLET

**CLASS D**

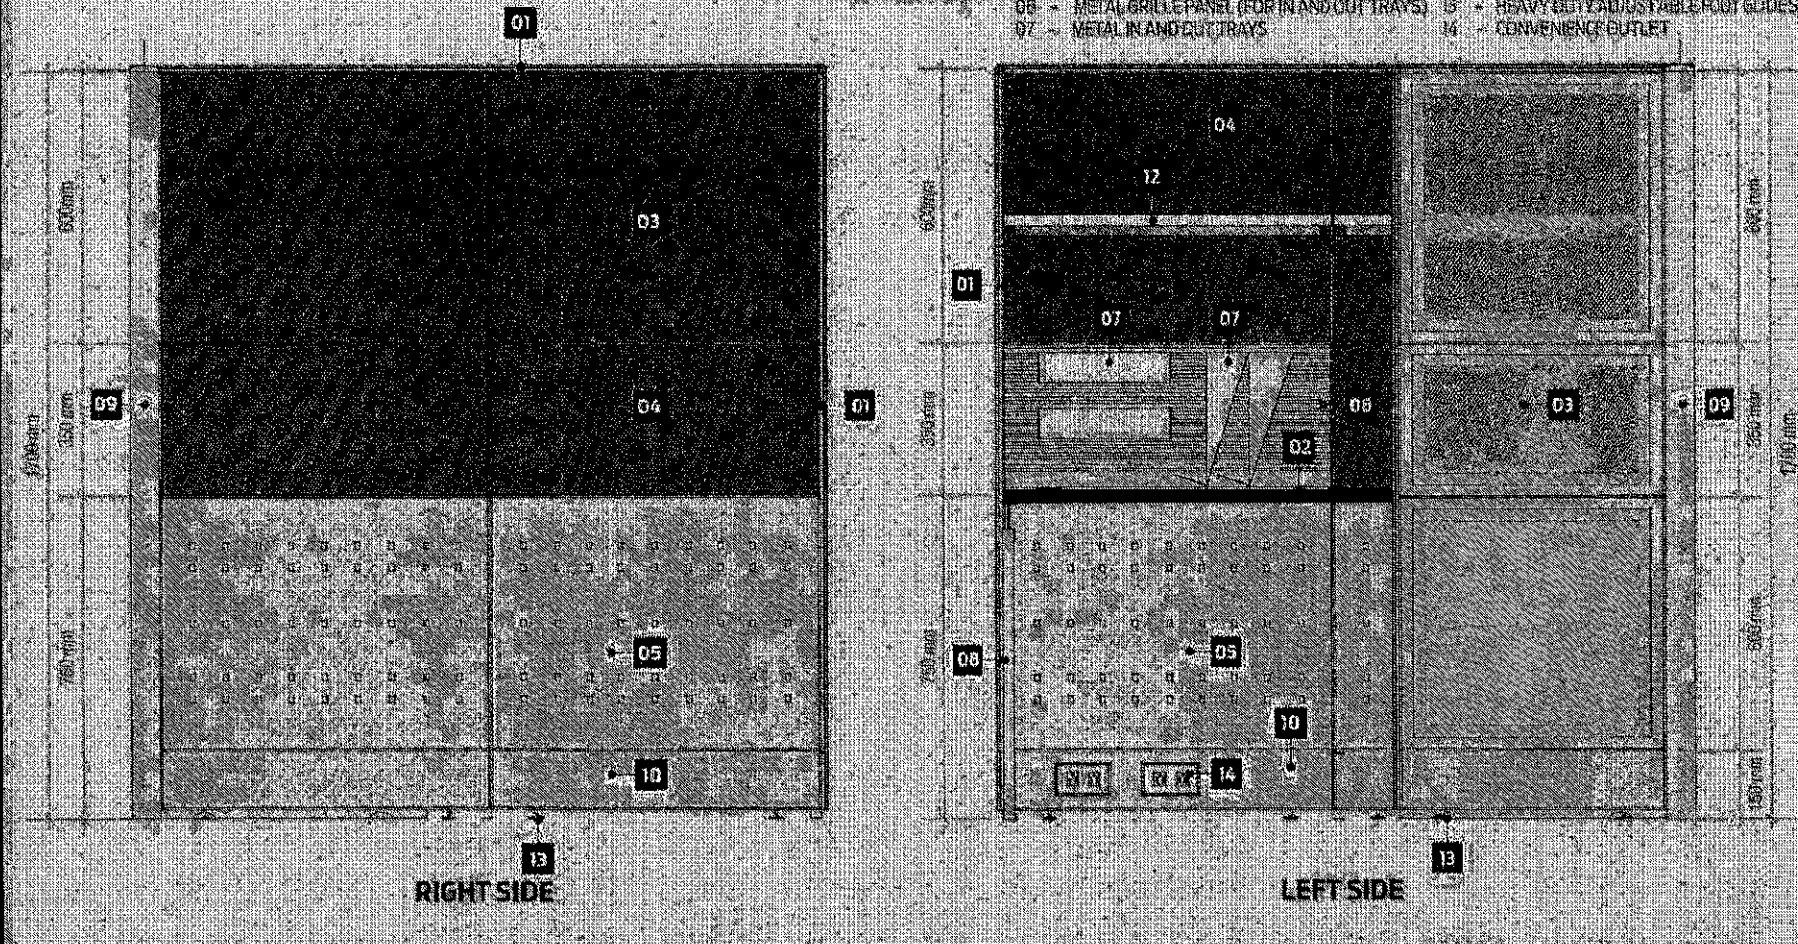

 <p>LAND BANK OF THE PHILIPPINES PROJECT MANAGEMENT &amp; ENGINEERING DEPT. 2500 H. DEL PILAR ST., CORNER DR. QUEZON ST., MAKATI MANILA</p>	TITLE	RECOMMENDING APPROVAL	DESIGN	SHEET NO.
	DIVISION CHIEF WORKSTATION	<i>[Signature]</i> ENRICO D. SAMANING HEAD PM/O	DRAWN	DW
	LANDBANK STANDARD DETAILS (SPECIFICATIONS)		DATE	JULY 2020
			REVIEWED	ENCLAVE
			DATE	

**DW  
30F5**




**NOTES:**

- WRITTEN DIMENSIONS ON THESE DRAWINGS SHALL HAVE PRECEDENCE OVER SCALED DIMENSIONS.
- CONTRACTOR/SUPPLIER SHALL VERIFY AND BE RESPONSIBLE FOR ALL DIMENSIONS AND CONDITIONS OF THIS JOB.
- DIMENSIONS MUST BE NOTIFIED IMMEDIATELY IF ANY VARIATIONS FROM THE DIMENSIONS AND CONDITIONS SHOWN IN THESE DRAWINGS.
- CONTRACTOR/SUPPLIER SHALL SUBMIT SHOP DRAWING AND PROTOTYPES TO PM FOR APPROVAL BEFORE PRODUCTION.
- SUPPLIER TO SUBMIT FIVE (5) YEAR'S WARRANTY CERTIFICATE AGAINST DEFECT IN PRODUCT AND WORKMANSHIP.

**SPECIFICATIONS:**


- 01 - ALUMINIUM TOP / END CAP
- 02 - WORKTOP / COUNTER TOP
- 03 - GLASS PANEL (TOP PANEL)
- 04 - FABRIC PANEL (MID-PANEL)
- 05 - PERFORATED METAL PANEL (BOTTOM PANEL)
- 06 - METAL GRILLE PANEL (FOR IN AND OUT TRAYS)
- 07 - METAL IN AND OUT TRAYS
- 08 - END SUPPORT PANEL
- 09 - CORNER CONNECTOR POST
- 10 - BASE COVER / RACEWAY
- 11 - BROMHEI CAP
- 12 - HANG SHELF WITH TASK LIGHT
- 13 - HEAVY DUTY ADJUSTABLE FOOT GLIDES
- 14 - CONVENIENCE OUTLET

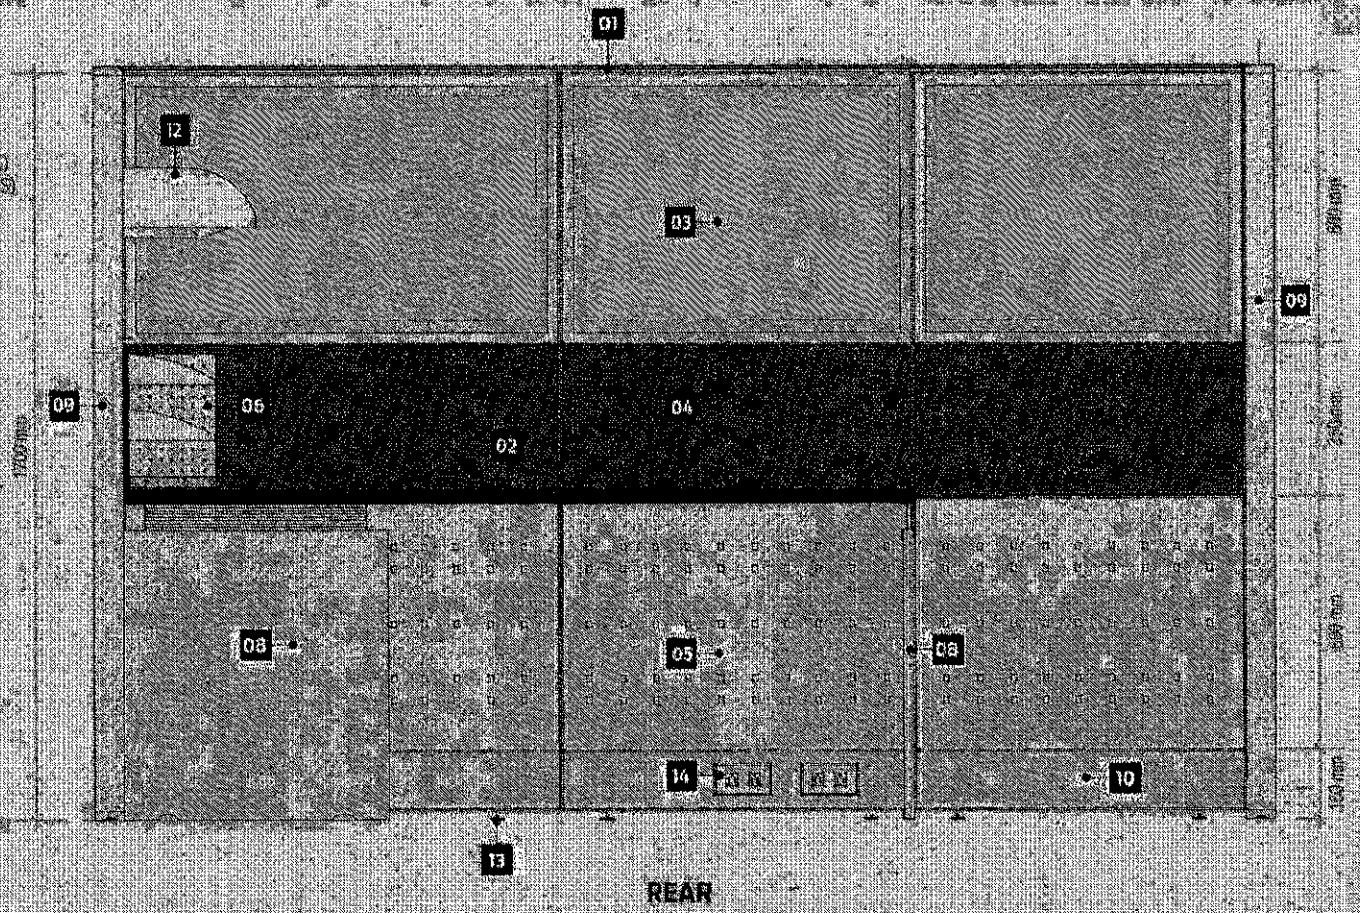


 <p>LAND BANK OF THE PHILIPPINES PROJECT MANAGEMENT &amp; ENGINEERING DEPT. 1599 M.F. DEL BELLA ST. CORNER OF SURIGAO ST., MALATE MANILA</p>	TITLE	RECOMMENDING APPROVAL	DESIGN	EQUIPPED	SHEET NO:  <b>DW 40F5</b>
	DIVISION CHIEF WORKSTATION	 HEAD PMED	DRAWN	EQUIPPED	
	LANDBANK STANDARD DETAILS & SPECIFICATIONS		DATE	JULY 2022	
			REVIEWED	EMISLAN	
			DATE		




**DESCRIPTIONS**

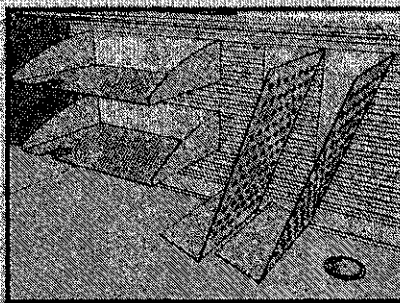


IN AND OUT TRAYS

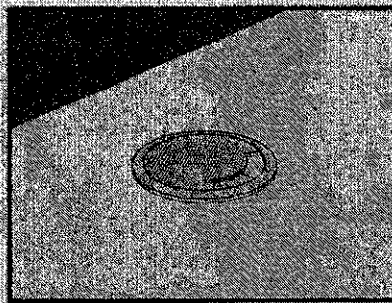

GROMMET CAP

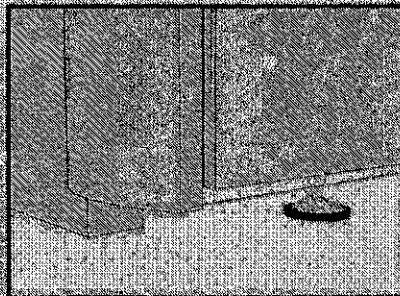

HEAVY DUTY ADJUSTABLE FOOT GLIDES

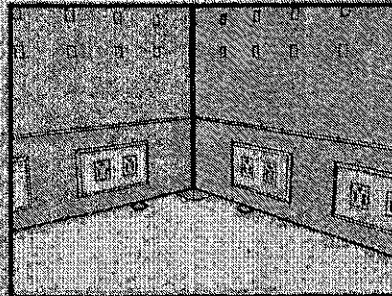



BASE WAY



HANGING SHELVES WITH TASK LIGHT

- PANEL SYSTEM**
- FOR SECURED AND COMPOSITE PANELS INCLUDING THE ELECTRICAL AND DATA PORT ACCESS.
- HEIGHT:**
- OVER ALL PANEL HEIGHT SHALL BE 1200mm. (SEE ATTACHED LAYOUT)
- WIDTH:**
- WIDTH RANGING FROM 600mm, 750mm, 900mm, 1000mm and 1800mm. (SEE ATTACHED LAYOUT)
- THICKNESS:**
- PANEL THICKNESS SHALL BE GA. 15 COLD ROLLED METAL WITH A MINIMUM OF 02.3mm THK TO 25mm THK GLASS (TOP PANEL).
  - DOUBLE GLASS WALL SHALL BE 5mm THK TEMPERED WITH 30mm THK ALUM. FRAME ON POWDER COATED FINISH.
  - ASSEMBLED THROUGH CLIP-ON CONNECTION.
  - COLOR: GRAY (SUBJECT FOR APPROVAL)
- FABRIC (TOP/MID PANEL):**
- PANEL FABRIC SURFACE AREA SHOULD BE REMOVABLE AND CAN FIT BACK IN PLACE.
  - ASSEMBLED THROUGH CLIP-ON CONNECTION WITH 5mm THK MDF TILE BACKING.
  - FABRIC COLOR: GRAY (SUBJECT FOR APPROVAL)
- PERFORATED METAL (BOTTOM PANEL):**
- METAL PANEL SHALL BE GA. 18 METAL SHEET ON POWDER COATED FINISH.
  - PANEL COLOR: GRAY (SUBJECT FOR APPROVAL)
- FRAMES:**
- FRAMES SHALL BE GA. 18 (MIN) COLD ROLLED SHEET WITH NON-CORROSIVE PAINT FINISH.
  - FABRICATION SHALL BE LIGHT WEIGHT WITH FINE DETAILS.
  - COLOR: GRAY (SUBJECT FOR APPROVAL)
- CAPPING AND END TRIMS:**
- CAPPING SHALL BE ALUMINUM ON POWDER COATED FINISH.
  - PROVIDE HEAVY DUTY FOOT GLIDES FOR ALL PARTITIONS.
  - COLOR: GRAY (SUBJECT FOR APPROVAL)
- METAL GRILLE PANEL:**
- PANEL SHALL BE GA. 18 (MIN) COLD ROLLED SHEET ON POWDER COATED FINISH.
  - PROVIDE SLOTS FOR IN AND OUT TRAYS.
  - COLOR: GRAY (SUBJECT FOR APPROVAL)
- RACEWAY:**
- SHOULD BE ABLE TO ACCOMMODATE A MAXIMUM OF TEN (10) WIRES AND TEN (10) CABLES.
  - RACEWAY HEIGHT RANGING FROM 150mm TO 200mm.
  - INCLUDE PROVISIONS FOR TWO (2) UNIVERSAL CONVENIENCE OUTLETS, ONE (1) DATA OUTLET, AND ONE (1) SPARE OUTLET FOR EVERY PANEL.
- IN AND OUT TRAYS:**
- TRAYS SHALL BE GA. 18 COLD ROLLED METAL SHEET ON POWDER COATED FINISH.
  - TRAY SLOTS TO BE FIRMLY ATTACHED TO METAL GRILLE FRAME.
  - COLOR: GRAY (SUBJECT FOR APPROVAL)
- WORK SURFACE:**
- 32mm THK MDF OR EQUIVALENT WITH 15mm THK HIGH PRESSURE LAMINATE (HPL) WITH T-MOULDING EDGES.
  - COLOR: LIGHT BEIGE (SUBJECT FOR APPROVAL)
- HANGING SHELVES:**
- GA 18 FORMED STEEL FULLY WELDED ASSEMBLY ON POWDER COATED FINISH.
  - COLOR: GRAY (SUBJECT FOR APPROVAL)
- TASK LIGHT:**
- UNDER SHELF TASK LIGHT WITH COMPLETE ACCESSORIES, COVER AND ELECTRICAL WORKS.

**ACCESSORIES**

	<p>LAND BANK OF THE PHILIPPINES PROJECT MANAGEMENT &amp; ENGINEERING DEPT. 1800M DEL NIJAR ST. CORNER DR. QUIWEE ST. MALATE MANILA</p>	TITLE	RECOMMENDING APPROVAL	DESIGN: PSU-PMED	SHEET NO:  <b>DW 5 OF 5</b>
		DIVISION CHIEF WORKSTATION		DRAWN: PSU-PMED	
		LAND BANK STANDARD DETAILS & SPECIFICATIONS	ENGR. ORLAN B. RAMAYO HEAD, PABES	DATE: JULY 2020	
				REVIEWED: JIM PLAYS	
		DATE:			


0154




**CLASS D**

**NOTES:**


- WRITTEN DIMENSIONS ON THESE DRAWINGS SHALL HAVE PRECEDENCE OVER SCALED DIMENSIONS.
- CONTRACTOR/SUPPLIER SHALL VERIFY AND BE RESPONSIBLE FOR ALL DIMENSIONS AND CONDITIONS OF THE JOB.
- DISCREPANCIES BETWEEN DRAWINGS AND ACTUAL LOCATION MUST BE IMMEDIATELY REPORTED TO PM/DC FOR RESOLUTION.
- SUPPLIER SHALL SUBMIT SHOP DRAWINGS TO PM/DC FOR APPROVAL PRIOR TO FABRICATION.
- SUPPLIER TO COORDINATE WITH THE END-USER IN THE SCHEDULE OF MOBILIZATION/DELIVERY.
- SUPPLIER TO SUBMIT FIVE (5) YEARS WARRANTY CERTIFICATE AGAINST DEFECT IN PRODUCT AND WORKMANSHIP.

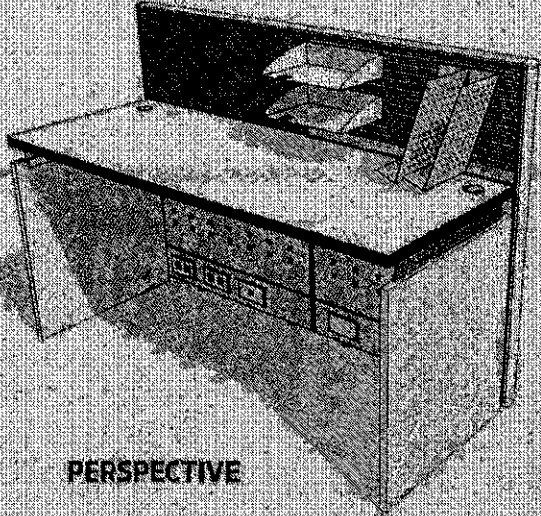


**PERSPECTIVE**

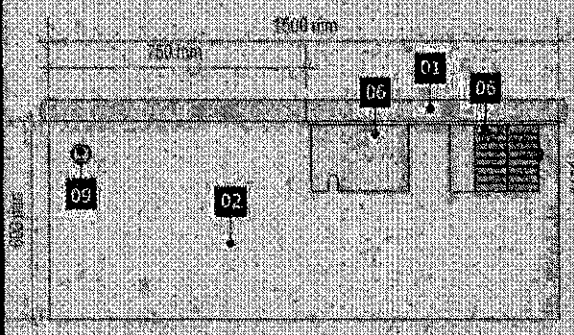


**PLAN**

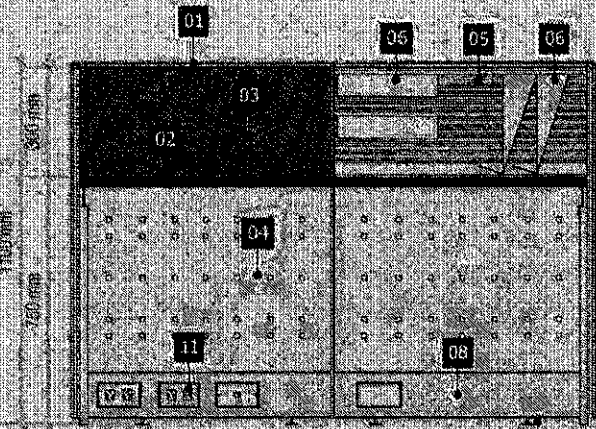


**FRONT**

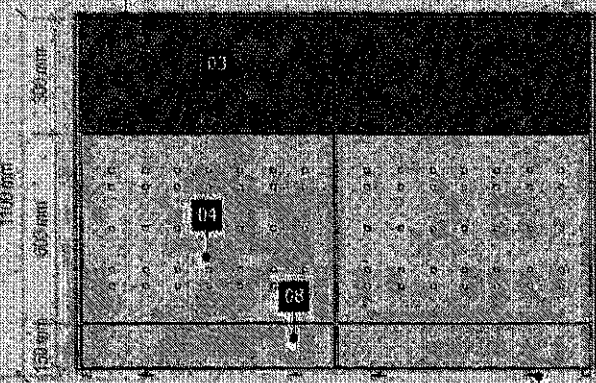

**REAR**

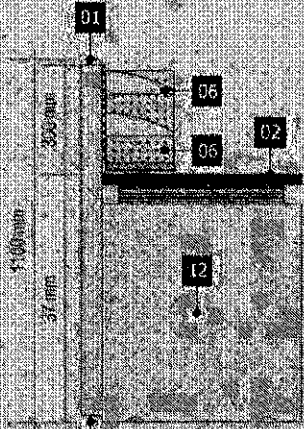

**LEFT SIDE**

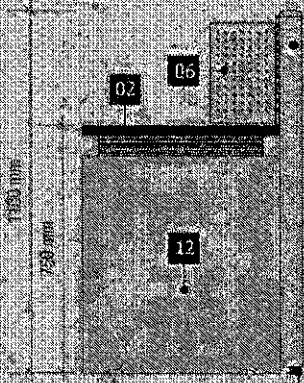

**RIGHT SIDE**

**SPECIFICATIONS:**

- 01 - ALUMINUM TOP/END CAP
- 02 - WORK TOP /COUNTER TOP
- 03 - FABRIC PANEL (TOP PANEL)
- 04 - PERFORATED METAL PANEL (BOTTOM PANEL)
- 05 - METAL GRILLE PANEL (FOR IN AND OUT TRAYS)
- 06 - METAL IN AND OUT TRAYS
- 07 - END SUPPORT PANEL
- 08 - BASE COVER / RACEWAY
- 09 - DROMMET CAP
- 10 - HEAVY DUTY ADJUSTABLE FOOT GLIDES
- 11 - PROVISION FOR CONVENIENCE DATA AND SPARE OUTLET
- 12 - MODESTY PANEL



**LAND BANK OF THE PHILIPPINES**  
**PROJECT MANAGEMENT & ENGINEERING DEPT.**  
 1506 M.H. DEL PILAR ST., CORNER DR. QUINTOS ST., MALATE MANILA

TITLE	RECOMMENDING APPROVAL
CLERICAL WORKSTATION 1.6 M (CUSTOMIZED)	<i>[Signature]</i> ENRICO DE SAMARINO HEAD/PMO
LANDBANK STANDARD DETAIL'S SPECIFICATIONS	

DESIGN	TSU/FMER	SHEET NO.
DRAWN	REGS	<b>CW15 1 OF 2</b>
DATE	JULY 2020	
REVIEWED	L. MISLANO	
DATE		


05




**NOTES:**

- VERIFY ALL DIMENSIONS ON THESE DRAWINGS SHALL HAVE PRECEDENCE OVER SCALED DIMENSIONS.
- CONTRACTOR/SUPPLIER SHALL VERIFY AND BE RESPONSIBLE FOR ALL DIMENSIONS AND CONDITIONS OF THE JOB.
- DISCREPANCIES BETWEEN DRAWINGS AND ACTUAL CONDITIONS MUST BE IMMEDIATELY FORWARDED TO MDO FOR RESOLUTION.
- SUPPLIER SHALL SUBMIT SHOP DRAWINGS TO EMER FOR APPROVAL PRIOR TO FABRICATION.
- SUPPLIER TO COORDINATE WITH THE MAJOR USER ON THE SCHEDULE OF MOBILIZATION/DELIVERY.
- SUPPLIER TO SUBMIT FIVE (5) YEARS WARRANTY CERTIFICATE AGAINST DEFECTS IN PRODUCT AND WORKMANSHIP.


**DESCRIPTIONS**

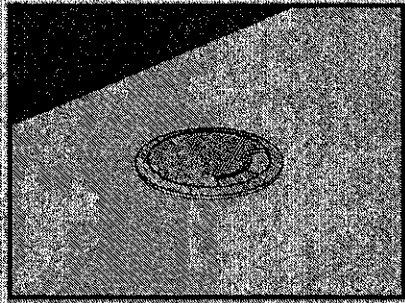

GROMMET CAP

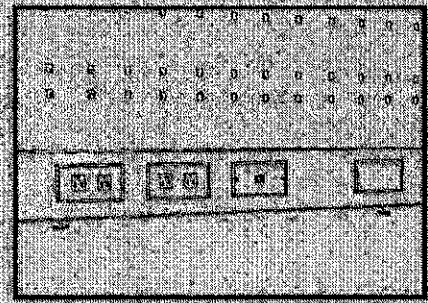

RACEWAY

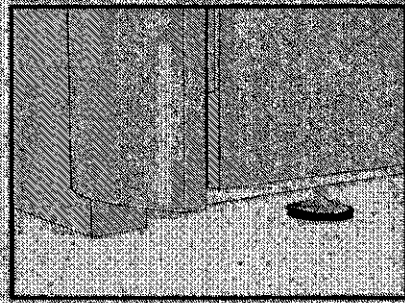

HEAVY DUTY ADJUSTABLE FOOT GUIDES

- PANEL SYSTEM**
- FOR SEGMENTED AND COMPOSITE PANELS INCLUDING THE ELECTRICAL AND DATA PORT ACCESS
- HEIGHT**
- OVER-ALL PANEL HEIGHT SHALL BE 1100mm (SEE ATTACHED LAYOUT)
- WIDTH**
- WIDTH RANGING FROM 600mm and 1000mm (SEE ATTACHED LAYOUT)
- THICKNESS**
- PANEL THICKNESS SHALL BE GA. 16 COLD ROLLED METAL WITH A MINIMUM OF 0.2mm THK TO 2mm THK
- FABRIC (TOP PANEL)**
- PANEL FABRIC SURFACE AREA SHOULD BE REMOVABLE AND CAN FIT BACK IN PLACE
  - ASSEMBLED THROUGH CLIP-ON CONNECTION WITH 6mm THK MDF TILBACKING
  - FABRIC COLOR: GRAY (SUBJECT FOR APPROVAL)
- PERFORATED METAL (BOTTOM PANEL)**
- METAL PANEL SHALL BE GA. 18 METAL SHEET ON POWDER COATED FINISH
  - PANEL COLOR: GRAY (SUBJECT FOR APPROVAL)
- FRAMES**
- FRAMES SHALL BE GA. 18 (MIN) COLD ROLLED SHEET WITH NON-CORROSIVE PAINT FINISH
  - FABRICATION SHALL BE LIGHT WEIGHT WITH FINE DETAILS
  - COLOR: GRAY (SUBJECT FOR APPROVAL)
- CAPPING AND END TRIMS**
- CAPPING SHALL BE ALUMINUM ON POWDER COATED FINISH
  - PROVIDE HEAVY DUTY FOOT GLIDES FOR ALL PARTITIONS
  - COLOR: GRAY (SUBJECT FOR APPROVAL)
- RACEWAY**
- SHOULD BE ABLE TO ACCOMMODATE A MAXIMUM OF TEN (10) WIRES AND TEN (10) CABLES
  - RACEWAY HEIGHT RANGING FROM 150mm TO 200mm
  - INCLUDE PROVISIONS FOR TWO (2) UNIVERSAL CONVENIENCE OUTLETS, ONE (1) DATA OUTLET AND ONE (1) SPARE OUTLET FOR EVERY PANEL
- WORK SURFACE**
- 32mm THK MDF, HDF OR EQUIVALENT WITH 1.9mm THK HIGH PRESSURE LAMINATE (HPL) WITH T-MOULDING EDGES
  - COLOR: LIGHT BEIGE (SUBJECT FOR APPROVAL)

**ACCESSORIES**

 <p>LAND BANK OF THE PHILIPPINES PROJECT MANAGEMENT &amp; ENGINEERING DEPT. 1834 MCL DEL PILAR ST., CORNER DR. QUINTOS ST. MALATE MANILA</p>	TITLE	RECOMMENDING APPROVAL	DESIGN	ISSUED	SHEET NO. <b>CW12 20F2</b>
	CLERICAL WORKSTATION 1.5 M (CUSTOMIZED)	 ENGR. R. S. SARMIENTO HEAD, MDO	DESIGN: <input checked="" type="checkbox"/>	ISSUED: <input checked="" type="checkbox"/>	
	LAND BANK STANDARD DETAILS & SPECIFICATIONS		DATE: JULY 2020	REVIEWED: <input checked="" type="checkbox"/>	
			DATE:		


C-50




**NOTES:**

- WRITTEN DIMENSIONS ON THESE DRAWINGS SHALL HAVE PRECEDENCE OVER SCALING DIMENSIONS.
- CONTRACTOR/SUPPLIER SHALL VERIFY AND BE RESPONSIBLE FOR ALL DIMENSIONS AND CONDITIONS OF THE JOB.
- OWNER MUST BE NOTIFIED IMMEDIATELY OF ANY VARIATIONS FROM THE DIMENSIONS AND CONDITIONS SHOWN IN THESE DRAWINGS.
- CONTRACTOR/SUPPLIER SHALL SUBMIT SHOP DRAWING AND PROTOTYPES TO OMEG FOR APPROVAL BEFORE PRODUCTION.
- SUPPLIER TO SUBMIT FIVE (5) YEARS WARRANTY CERTIFICATE AGAINST DEFECT IN PRODUCT AND WORKMANSHIP.

**CLASS D**

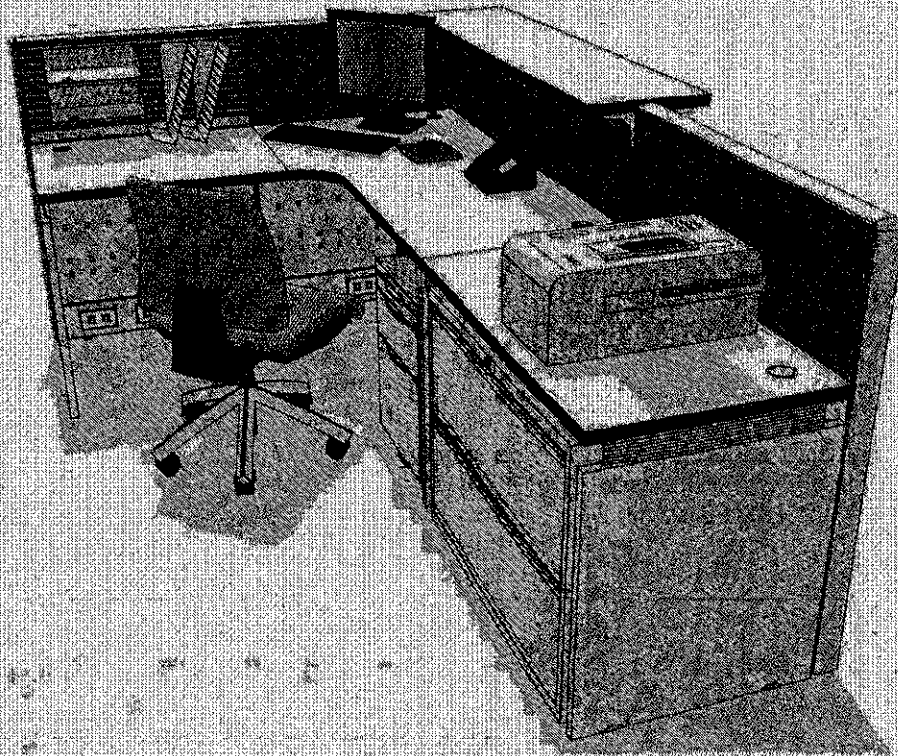

**PERSPECTIVE**

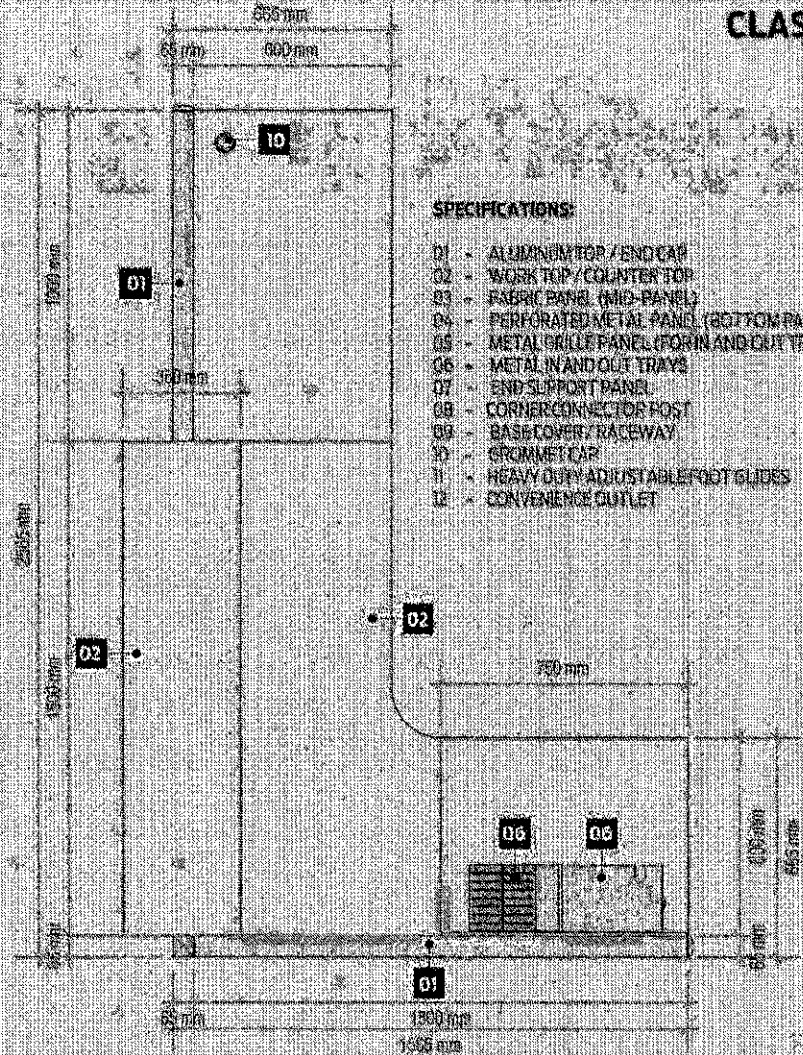

**SPECIFICATIONS:**

- 01 - ALUMINUM TOP / END CAP
- 02 - WORK TOP / COUNTER TOP
- 03 - FABRIC PANEL (MID-PANEL)
- 04 - PERFORATED METAL PANEL (BOTTOM PANEL)
- 05 - METAL GRILLE PANEL (FOR IN AND OUT TRAYS)
- 06 - METAL IN AND OUT TRAYS
- 07 - END SUPPORT PANEL
- 08 - CORNER CONNECTOR POST
- 09 - BASE COVER / RACEWAY
- 10 - GROMMET CAP
- 11 - HEAVY DUTY ADJUSTABLE FOOT GLIDES
- 12 - CONVENIENCE OUTLET

**PLAN**

C-57



LAND BANK OF THE PHILIPPINES  
PROJECT MANAGEMENT & ENGINEERING DEPT.  
1892 M.H. DEL PILAR ST., CORNER DR. QUINOS ST., MALATE MANILA

TITLE	RECOMMENDING APPROVAL
EA WORKSTATION (TYPE 1)	<i>[Signature]</i> ENRICO O. SAMARTEGO MEMO, PM/EO
LAND BANK STANDARD DETAILS & SPECIFICATIONS	

DESIGN	TSG/PM/EO
DRAWN	TSG/PM/EO
DATE	JULY 2023
REVIEWED	J. MASLAN
DATE	

SHEET NO.
<b>EW 10F5</b>




**CLASS D**

**NOTES:**


- WRITTEN DIMENSIONS ON THESE DRAWINGS SHALL HAVE PRECEDENCE OVER SCALED DIMENSIONS.
- CONTRACTOR/SUPPLIER SHALL VERIFY AND BE RESPONSIBLE FOR ALL DIMENSIONS AND CONDITIONS OF THE JOB.
- BIDDERS MUST REPORT IMMEDIATELY OF ANY VARIATIONS FROM THE DIMENSIONS AND CONDITIONS SHOWN IN THESE DRAWINGS.
- CONTRACTOR/SUPPLIER SHALL SUBMIT SHOP DRAWINGS AND PROTOTYPE TO PMEN FOR APPROVAL BEFORE PRODUCTION.
- SUPPLIER TO SUBMIT FIVE (5) YEAR WARRANTY CERTIFICATE AGAINST DEFECT IN PRODUCT AND WORKMANSHIP.

**SPECIFICATIONS:**

- 01 - ALUMINUM TOP / END CAP
- 02 - WDR TOP / COUNTER TOP
- 03 - FABRIC PANEL (MID-PANEL)
- 04 - PERFORATED METAL PANEL (BOTTOM PANEL)
- 05 - METAL GRILLE PANEL (DRIN AND OUT TRAYS)
- 06 - METAL IN AND OUT TRAYS
- 07 - END SUPPORT PANEL
- 08 - CORNER CONNECTOR POST
- 09 - BASE COVER / SACEWAY
- 10 - GROMMET CAP
- 11 - HEAVY DUTY ADJUSTABLE FOOT GUIDES
- 12 - CONVENIENCE OUTLET

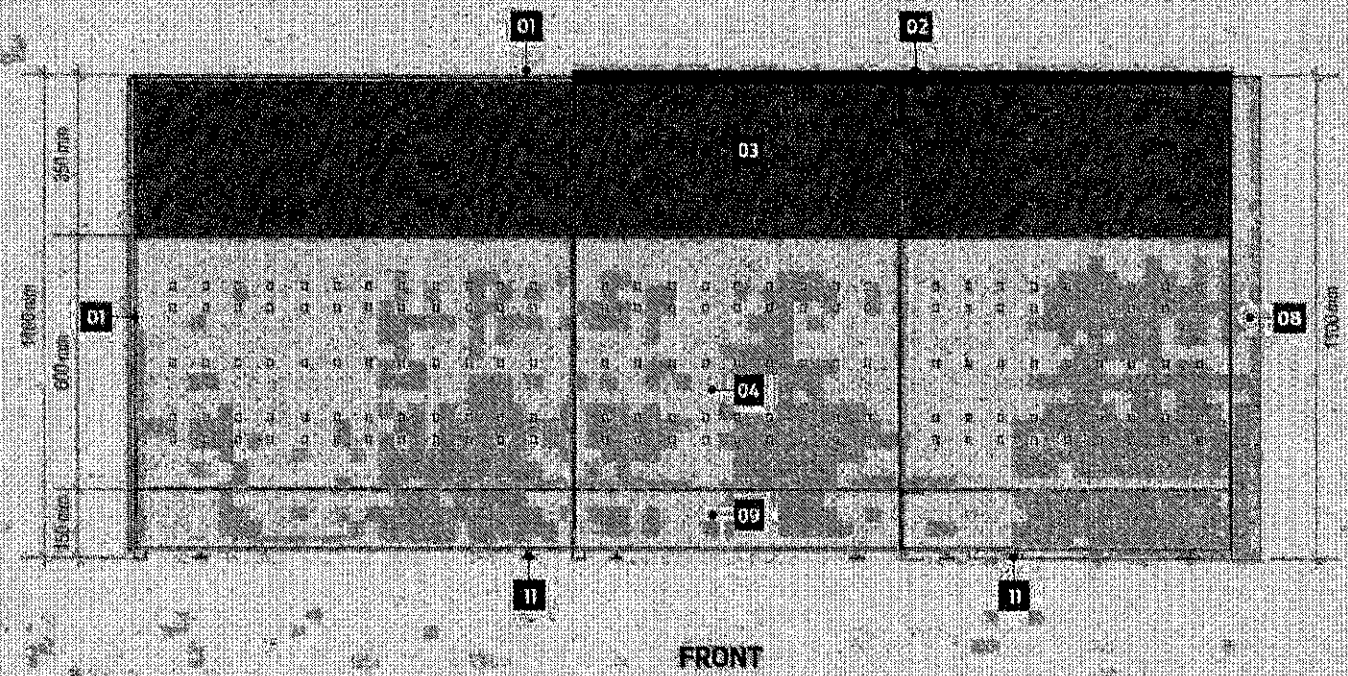

C 58

 <p>LAND BANK OF THE PHILIPPINES PROJECT MANAGEMENT &amp; ENGINEERING DEPT. 1508 M.H. DEL PILAR ST., CORNER M. QUINTOS ST., MALATE MANILA</p>	<p>LAND BANK STANDARD SETTING &amp; SPECIFICATIONS</p>	<p>RECOMMENDING APPROVAL:</p> <p>5/16 <i>[Signature]</i> ENRICO D. SAMARINO HEAD OFFICE</p>	<p>DESIGN: [ ] DRAWN: [ ] DATE: JULY 2021 REVIEWED: J. MISLAN DATE:</p>	<p>SHEET NO:</p> <p><b>EW 20F5</b></p>
	<p>EA WORKSTATION (TYPE 1)</p>	<p>5/16</p>	<p>DESIGN: [ ] DRAWN: [ ] DATE: JULY 2021 REVIEWED: J. MISLAN DATE:</p>	<p>SHEET NO:</p> <p><b>EW 20F5</b></p>
	<p>LAND BANK STANDARD SETTING &amp; SPECIFICATIONS</p>	<p>5/16</p>	<p>DESIGN: [ ] DRAWN: [ ] DATE: JULY 2021 REVIEWED: J. MISLAN DATE:</p>	<p>SHEET NO:</p> <p><b>EW 20F5</b></p>
	<p>LAND BANK STANDARD SETTING &amp; SPECIFICATIONS</p>	<p>5/16</p>	<p>DESIGN: [ ] DRAWN: [ ] DATE: JULY 2021 REVIEWED: J. MISLAN DATE:</p>	<p>SHEET NO:</p> <p><b>EW 20F5</b></p>




**CLASS D**



**NOTES:**

- WRITTEN DIMENSIONS ON THESE DRAWINGS SHALL HAVE PRECEDENCE OVER SCALED DIMENSIONS.
- CONTRACTOR/SUPPLIER SHALL VERIFY AND BE RESPONSIBLE FOR ALL DIMENSIONS AND CONDITIONS OF THE JOB.
- OWNER MUST BE NOTIFIED IMMEDIATELY OF ANY VARIATIONS FROM THE DIMENSIONS AND CONDITIONS SHOWN IN THESE DRAWINGS.
- CONTRACTOR/SUPPLIER SHALL SUBMIT SHOP DRAWING AND PROTOTYPE TO EMEC FOR APPROVAL BEFORE PRODUCTION.
- SUPPLIER TO SUBMIT FIVE (5) YEARS WARRANTY CERTIFICATE AGAINST DEFECT IN PRODUCT AND WORKMANSHIP.

**SPECIFICATIONS:**

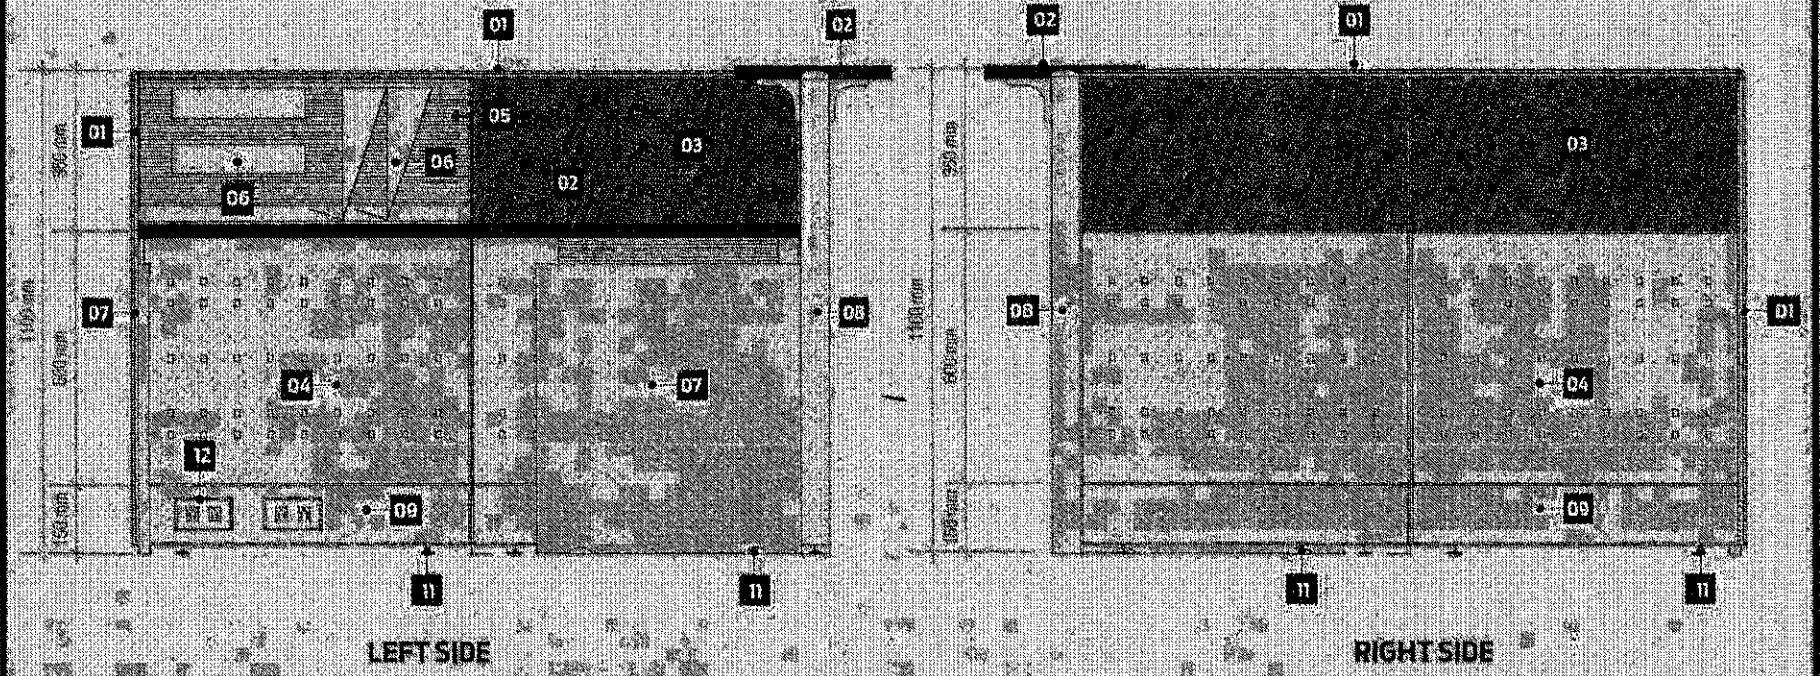- 01 - ALUMINUM TOP / END CAP
- 02 - WORK TOP / COUNTER TOP
- 03 - FABRIC PANEL (MID-PANEL)
- 04 - PERFORATED METAL PANEL (BOTTOM PANEL)
- 05 - METAL BRULE PANEL (FOR IN AND OUT TRAYS)
- 06 - METAL IN AND OUT TRAYS
- 07 - END SUPPORT PANEL
- 08 - CORNER CONNECTOR POST
- 09 - BASE COVER / TRAYWAY
- 10 - GROMMET CAP
- 11 - HEAVY DUTY ADJUSTABLE FOOT GUIDES
- 12 - CONVENIENCE OUTLET



	<p>LAND BANK OF THE PHILIPPINES PROJECT MANAGEMENT &amp; ENGINEERING DEPT. 338 M.M. DEL PILAR ST., CORNER DR. QUINTOS ST., MALATE MANILA</p>	TITLE:	RECOMMENDING APPROVAL:	DESIGN: TSA-PMED	SHEET NO.:
		EA WORKSTATION (TYPE 1)	 ENGR. M. O. SAMAHAGO HEAD, EMEC	DRAWN: TSA-PMED	<b>EW 30F5</b>
		LAND BANK STANDARD DETAILS & SPECIFICATIONS		DATE: JULY 2021	
				REVIEWED: WISLANS	
				DATE:	




**NOTES:**



- WRITTEN DIMENSIONS ON THESE DRAWINGS SHALL HAVE PRECEDENCE OVER SCALED DIMENSIONS.
- CONTRACTOR/SUPPLIER SHALL VERIFY AND BE RESPONSIBLE FOR ALL DIMENSIONS AND CONDITIONS OF THE JOB.
- ERROR MUST BE NOTIFIED IMMEDIATELY OF ANY VARIATIONS FROM THE DIMENSIONS AND CONDITIONS SHOWN IN THESE DRAWINGS.
- CONTRACTOR/SUPPLIER SHALL SUBMIT SHOP DRAWING AND PROTOTYPE FORMED FOR APPROVAL BEFORE PRODUCTION.
- SUPPLIER TO SUBMIT FIVE (5) YEAR WARRANTY CERTIFICATE AGAINST DEFECT IN PRODUCT AND WORKMANSHIP.

**SPECIFICATIONS:**

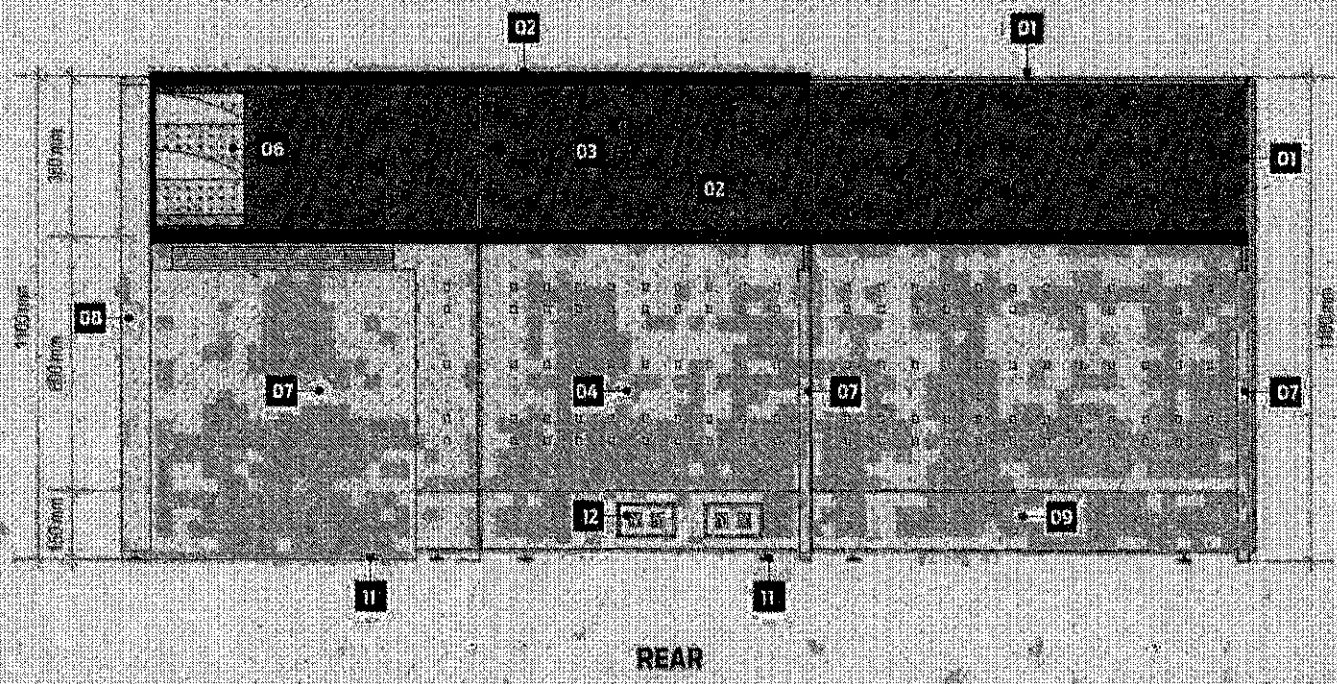- |  |  |
|--|--|
| 01 - ALUMINUM TOP / END CAP                    | 07 - END SUPPORT PANEL                 |
| 02 - WORK TOP / COUNTER TOP                    | 08 - CORNER CONNECTOR POST             |
| 03 - FABRIC PANEL (MID-PANEL)                  | 09 - BASE COVER / RACEWAY              |
| 04 - PERFORATED METAL PANEL (BOTTOM PANEL)     | 10 - BROMMET CAP                       |
| 05 - METAL GRILLE PANEL (FOR IN AND OUT TRAYS) | 11 - HEAVY DUTY ADJUSTABLE FOOT GUIDES |
| 06 - METAL IN AND OUT TRAYS                    | 12 - CONVENIENCE OUTLET                |




C-60


	<b>LAND BANK OF THE PHILIPPINES</b> <b>PROJECT MANAGEMENT &amp; ENGINEERING DEPT.</b> <small>2508 W.A. DEL PILAR ST., CORNER DR. QUINTOS ST., MAKATI MANILA</small>	<b>TITLE:</b> <b>EA WORKSTATION</b> <b>(TYPE 1)</b>	<b>RECOMMENDING APPROVAL:</b>  <small>ENGR. M. J. SAMANIEGO</small> <small>(P. ENG. 1987)</small>	<b>DESIGN:</b> TSU-PMSO <b>DRAWN:</b> TSU-PMSO <b>DATE:</b> JULY 2020 <b>REVIEWED:</b> J. YICLAND <b>DATE:</b>	<b>SHEET NO:</b> <b>EW</b> <b>4 OF 5</b>
	<small>LAND BANK STANDARD DETAILS &amp; SPECIFICATIONS</small>				




**DESCRIPTIONS**

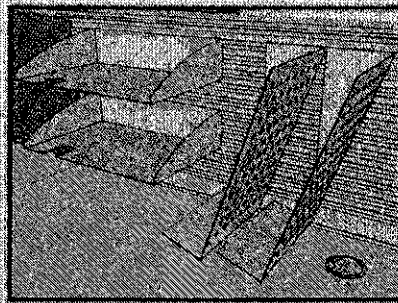


IN AND OUT TRAYS

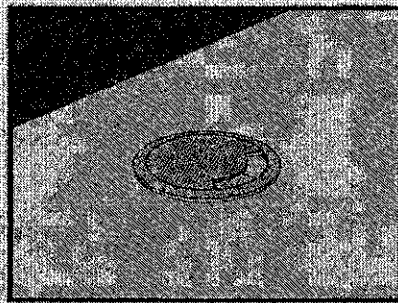


RATCHET GAP

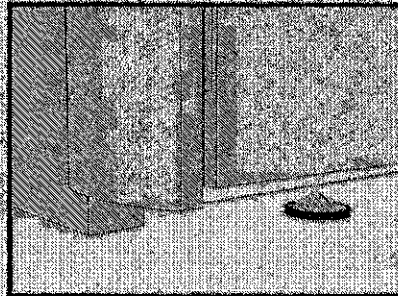

HEAVY DUTY ADJUSTABLE FOOT GLIDES

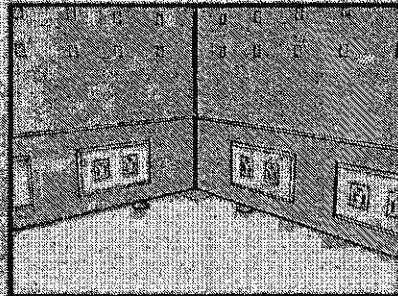

RACEWAY

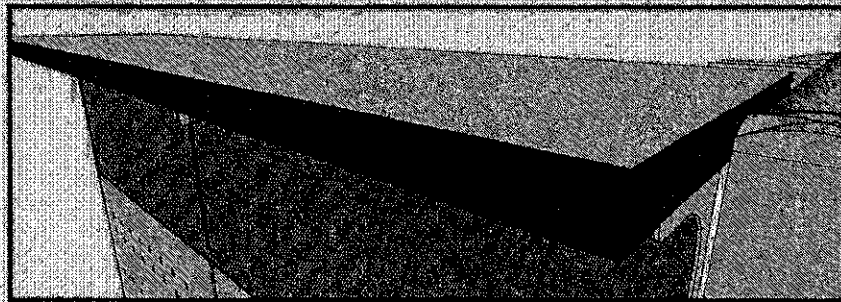

RECEIVING COUNTER


- PANEL SYSTEM:**  
 -FOR SEGMENTED AND COMPOSITE PANELS INCLUDING THE ELECTRICAL AND DATA PORT ACCESS.  
**HEIGHT:**  
 -OVER-ALL PANEL HEIGHT SHALL BE 1000mm. (SEE ATTACHED LAYOUT)  
**WIDTH:**  
 -WIDTH RANGING FROM 600mm, 750mm, and 900mm. (SEE ATTACHED LAYOUT)  
**THICKNESS:**  
 -PANEL THICKNESS SHALL BE GA. 16 COLD ROLLED METAL WITH A MINIMUM OF 52.5mm THK TO 75mm THK.  
**FABRIC (TOP/MID PANEL):**  
 -PANEL FABRIC SURFACE AREA SHOULD BE REMOVABLE AND CAN FIT BACK IN PLACE.  
 -ASSEMBLED THROUGH CLIP ON CONNECTION WITH 5mm THK MDP TILE BACKING.  
 -FABRIC COLOR: GRAY (SUBJECT FOR APPROVAL)  
**PERFORATED METAL (BOTTOM PANEL):**  
 -METAL PANEL SHALL BE GA. 18 METAL SHEET ON POWDER COATED FINISH.  
 -PANEL COLOR: GRAY (SUBJECT FOR APPROVAL)  
**FRAMES:**  
 -FRAMES SHALL BE GA. 18 (1.2mm) COLD ROLLED SHEET WITH NON-CORROSIVE PAINT FINISH.  
 -FABRICATION SHALL BE LIGHTWEIGHT WITH FINE DETAILS.  
 -COLOR: GRAY (SUBJECT FOR APPROVAL)  
**CAPPING AND END TRIMS:**  
 -CAPPING SHALL BE ALUMINUM POWDER COATED FINISH.  
 -PROVIDE HEAVY DUTY FOOT GLIDES FOR ALL PARTITIONS.  
 -COLOR: GRAY (SUBJECT FOR APPROVAL)  
**METAL GRILLE PANEL:**  
 -PANEL SHALL BE GA. 18 (1.2mm) COLD ROLLED SHEET ON POWDER COATED FINISH.  
 -PROVIDE SLOTS FOR IN AND OUT TRAYS.  
 -COLOR: GRAY (SUBJECT FOR APPROVAL)  
**RACEWAY:**  
 -SHOULD BE ABLE TO ACCOMMODATE A MAXIMUM OF TEN (10) WIRES AND TEN (10) CABLES.  
 -RACEWAY HEIGHT RANGING FROM 100mm TO 200mm.  
 -INCLUDE PROVISIONS FOR TWO (2) UNIVERSAL CONVENIENCE OUTLETS, ONE (1) DATA OUTLET, AND ONE (1) SPARE OUTLET FOR EVERY PANEL.  
**IN AND OUT TRAYS:**  
 -TRAYS SHALL BE GA. 18 COLD ROLLED METAL SHEET ON POWDER COATED FINISH.  
 -TRAY SLOTS TO BE FIRMLY ATTACHED TO METAL GRILLE FRAME.  
 -COLOR: GRAY (SUBJECT FOR APPROVAL)  
**WORK SURFACE:**  
 -32mm THK WDF, HDF OR EQUIVALENT WITH 1.5mm THK HIGH PRESSURE LAMINATE (HPL) WITH T-MOULDING EDGES.  
 -COLOR: LIGHT BEIGE (SUBJECT FOR APPROVAL)  
**RECEIVING COUNTER:**  
 -32mm THK WDF, HDF OR EQUIVALENT WITH 1.5mm THK HIGH PRESSURE LAMINATE (HPL) WITH T-MOULDING EDGES.  
 -COLOR: LIGHT BEIGE (SUBJECT FOR APPROVAL)

**ACCESSORIES**

	<p>LAND BANK OF THE PHILIPPINES                  PROJECT MANAGEMENT &amp; ENGINEERING DEPT.                  1598 MAY DEL PRADO RT., CORNER DEL GUINTOS ST., MALATE MANILA</p>	TITLE:	RECOMMENDING APPROVAL:	DESIGN: TSUJIMED	SHEET NO.:
		EA WORKSTATION (TYPE 1)		DRAWN: TSUJIMED	EW 5 OF 5
		LANDBANK STANDARD DETAILS AS SPECIFICATIONS	<p>DATE: JULY 2020</p> <p>REVIEWED: J. MISLANIC</p> <p>DATE:</p>		

19  
5



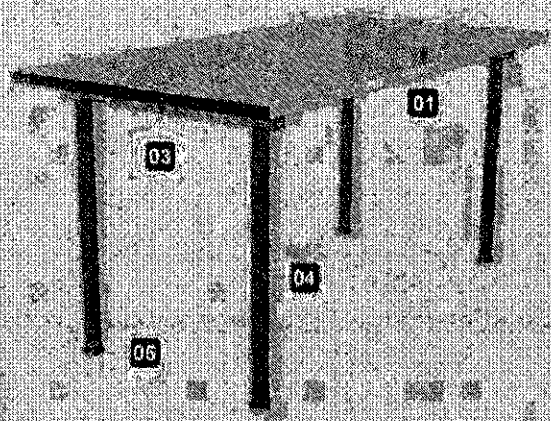


PERSPECTIVE




PLAN

SCALE 1:20

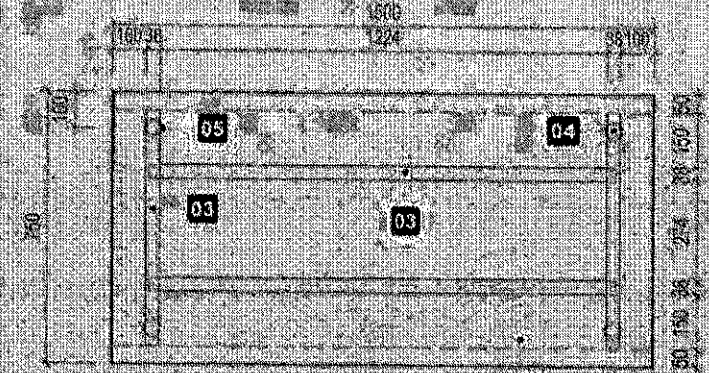


UNDERSIDE VIEW

SCALE 1:10

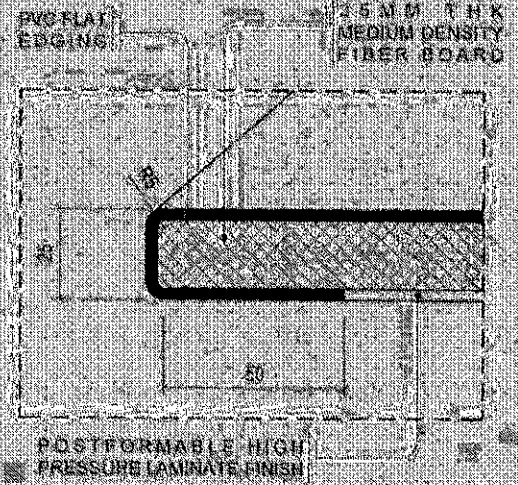


DETAIL-A

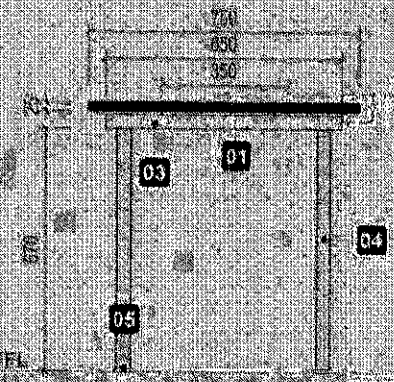

SIDE VIEW

SCALE 1:40

SEE DETAIL-A

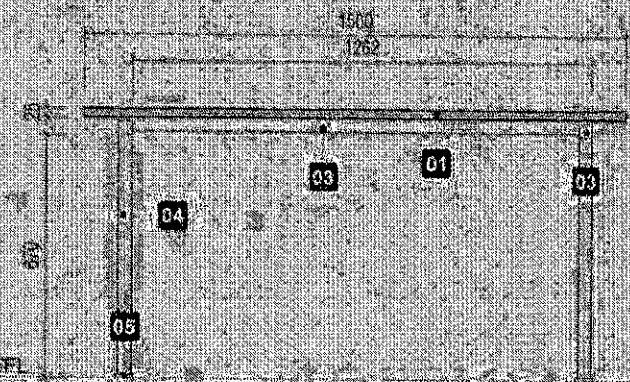

FRONT VIEW

SCALE 1:30

Handwritten mark



LANDBANK OF THE PHILIPPINES  
PROJECT MANAGEMENT & ENGINEERING DEPT.  
CAMPANILE BLVD., CORRALCOSA, QUEZON ST., MALATE  
MANILA

PROJECT TITLE

CONFERENCE TABLE

LANDMARK STANDARD DATA AND SPECIFICATIONS

APPROVED BY

ENRICO D.L. SAMANEGO

HEAD, PMES

PROJECT CONTAINS

PERSPECTIVE  
PLANS  
ELEVATIONS  
DETAILS

DESIGN: PMED-ENR

DRAWN: MESS  
DATE: 11 FEBRUARY 2020  
CHECKED: J. M. LACAS  
REVISED:

SHEET NO.

A-1

1/24/21



**DESCRIPTION / SPECIFICATION**

**CLASS D**

**01 - TABLE TOP**

- \* 1500mm x 750mm x 25mm THK HCF/MDF TABLE
- \* WITH FINISH GRABBLE HIGH PRESSURE LAMINATE
- \* COLOR: GRAY/WHITE
- \* SHORT TABLE EDGE SHOULD BE TORUS AND PROVIDED WITH RUBBER OR PVC PLASTIC EDGE MOLDING, COLOR: BLACK (SEE DETAIL A)
- \* LONG TABLE EDGE FINISH SHOULD BE CONTINUOUS FROM THE TOP SURFACE DOWN TO THE UNDERSIDE SURFACE

**02 - UNDERSIDE SURFACE**

- \* COLOR: GRAY
- \* LAMINATE FINISH

**03 - TABLE TOP FRAME SUPPORT**

- \* 38mm x 38mm THK FLAT BAR POWDER COATED OR AS PER MANUFACTURER'S STANDARD
- \* COLOR: GRAY

**04 - TABLE LEGS**

- \* 38mm Ø THK TUBULAR STEEL POWDER COATED
- \* COLOR: GRAY

**05 - TABLE LEG GLIDER**

- \* 38mm Ø HEAVY DUTY METAL ADJUSTABLE TABLE LEG GLIDERS
- \* COLOR: GRAY

**RECTANGULAR OFFICE TABLE GENERAL NOTES / TERMS OF REFERENCE**

- a. SUPPLIER TO SUBMIT A WARRANTY CERTIFICATE OF 2 YEARS AGAINST ANY DEFECT IN PRODUCT AND WORKMANSHIP
- b. SUPPLIER TO SUBMIT DETAILED DRAWINGS PRINTED ON A4 SIZE PAPER WITH THE SUPPLIER'S OFFICIAL LETTERHEAD AND MOCK UP UNIT FORMED FOR POST QUALIFICATION EVALUATION
- c. SUPPLIER VERIFY AND BE RESPONSIBLE FOR ALL DIMENSIONS AND CONDITIONS OF THE JOB
- d. SUPPLIER TO COORDINATE WITH THE END USER ON THE SCHEDULE OF MOBILIZATION/DELIVERY OF THE SAID ITEM
- e. SUPPLIER TO SUBMIT (AS PART OF THE DOCUMENTARY REQUIREMENTS) TO PMED, THE PHOTOS OF ACTUAL INSTALLED ITEMS (CLOSE UP AND FULL VIEW OF THE SAID ITEM)

C-03



**LANDBANK OF THE PHILIPPINES**

PROJECT MANAGEMENT & ENGINEERING DEPT.

SOUTH OCEANVIEW CORNER Q1 RESIST, MALABON

PROJECT TITLE:

**CONFERENCE TABLE**

LAND BANK STANDARD DETAILS AND SPECIFICATIONS

APPROVED BY:

*Enrico D.J. Samaniego*  
**ENRICO D.J. SAMANIEGO**

HEAD, PMED

SHEET CONTENTS:

GENERAL NOTES  
TERMS OF REFERENCE  
DESCRIPTION/SPECIFICATION

DESIGNER: AREA-T34

DESIGNER: MERRIS

DATE: 31 FEBRUARY 2016

APPROVED BY: J. MERRIS

REV. DATE:

**A-2**

1/31/16