




**NOTES:**

- WRITTEN DIMENSIONS ON THESE DRAWINGS SHALL HAVE PRECEDENCE OVER SCALED DIMENSIONS.
- CONTRACTOR/SUPPLIER SHALL VERIFY AND BE RESPONSIBLE FOR ALL DIMENSIONS AND CONDITIONS OF THE JOB.
- PWD MUST BE NOTIFIED IMMEDIATELY OF ANY VARIATIONS FROM THE DIMENSIONS AND CONDITIONS SHOWN IN THESE DRAWINGS.
- CONTRACTOR/SUPPLIER SHALL SUBMIT SHOP DRAWINGS AND PROTOTYPE TO PWD FOR APPROVAL BEFORE PRODUCTION.
- SUPPLIER TO SUBMIT FIVE (5) YEARS WARRANTY CERTIFICATE AGAINST DEFECT IN PRODUCT AND WORKMANSHIP.

**CLASS D**

**SPECIFICATIONS:**

- 01 - ALUMINUM TOP / END CAP
- 02 - WORK TOP / COUNTER TOP
- 03 - FABRIC PANEL (MID-PANEL)
- 04 - PERFORATED METAL PANEL (BOTTOM PANEL)
- 05 - METAL GRILLE PANEL (FOR IN AND OUT TRAYS)
- 06 - METAL IN AND OUT TRAYS
- 07 - END SUPPORT PANEL
- 08 - CORNER CONNECTOR POST
- 09 - BASE COVER / RACEWAY
- 10 - GROMMET CAP
- 11 - HEAVY DUTY ADJUSTABLE FOOT GLIDES
- 12 - CONVENIENCE OUTLET

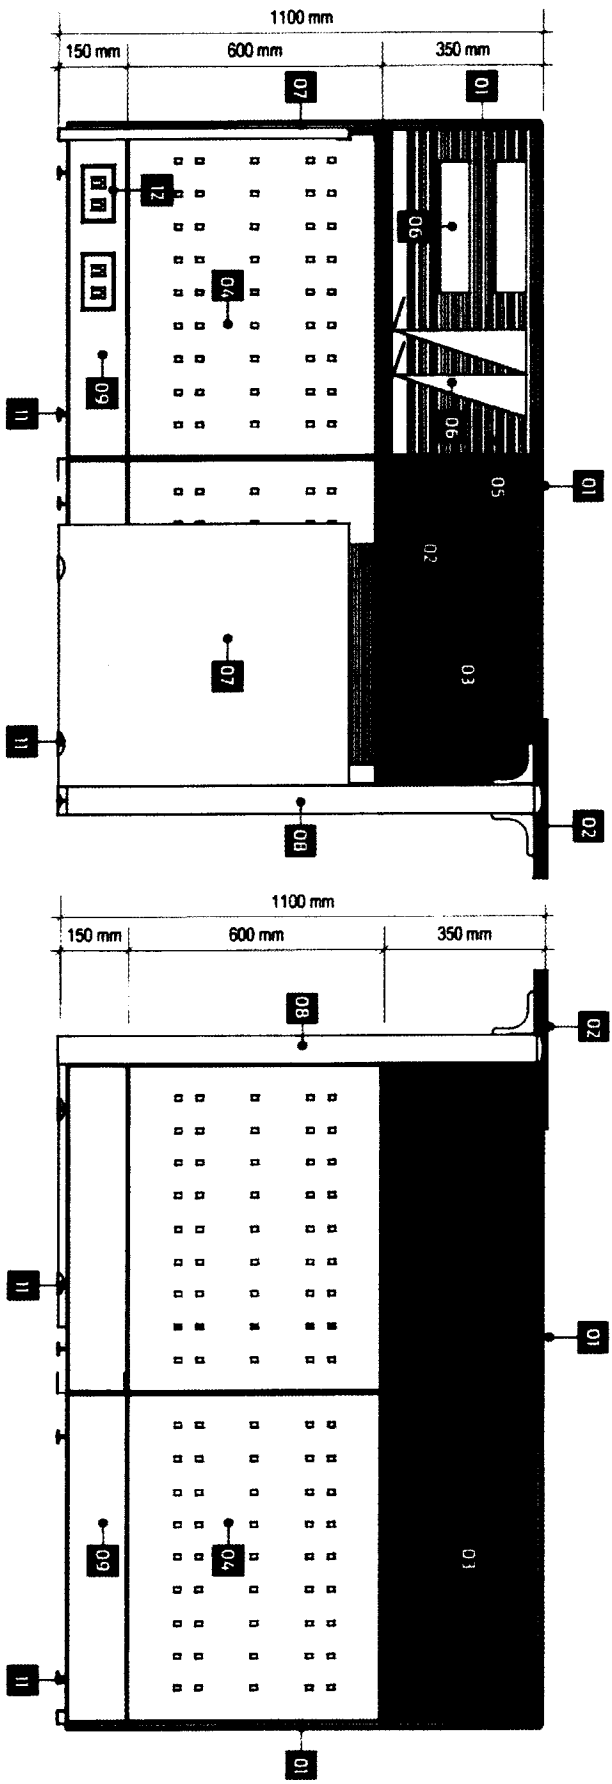

**LEFT SIDE**

**RIGHT SIDE**



**LAND BANK OF THE PHILIPPINES**  
**PROJECT MANAGEMENT & ENGINEERING DEPT.**  
 1598 M.H. DEL PILAR ST., CORNER DR. QUINTOS ST., MALAYTE MANILA

TITLE:  
**EA WORKSTATION (TYPE 1)**  
 LANDBANK STANDARD DETAILS AS SPECIFICATIONS

RECOMMENDING APPROVAL:

*[Signature]*  
 JESUS D. BALAYANO  
 HEAD PANEL

DESIGN: TSU-PWED  
 SHEET NO:

DRAWN: TSU-PWED

DATE: JULY 2020

REVIEWED: J. MISLANG

DATE:


**EW**  
**3 OF 5**

**NOTES:**

- WRITTEN DIMENSIONS ON THESE DRAWINGS SHALL HAVE PRECEDENCE OVER SCALED DIMENSIONS.
- CONTRACTOR/SUPPLIER SHALL VERIFY AND BE RESPONSIBLE FOR ALL DIMENSIONS AND CONDITIONS OF THE JOB.
- PAVED MUST BE NOTIFIED IMMEDIATELY OF ANY VARIATIONS FROM THE DIMENSIONS AND CONDITIONS SHOWN IN THESE DRAWINGS.
- CONTRACTOR/SUPPLIER SHALL SUBMIT SHOP DRAWING AND PROTOTYPE TO PAVED FOR APPROVAL BEFORE PRODUCTION.
- SUPPLIER TO SUBMIT FIVE (5) YEARS WARRANTY CERTIFICATE AGAINST DEFECT IN PRODUCT AND WORKMANSHIP.

**SPECIFICATIONS:**

- 01 - ALUMINUM TOP / END CAP
- 02 - WORK TOP / COUNTER TOP
- 03 - FABRIC PANEL (MID-PANEL)
- 04 - PERFORATED METAL PANEL (BOTTOM PANEL)
- 05 - METAL GRILLE PANEL (FOR IN AND OUT TRAYS)
- 06 - METAL IN AND OUT TRAYS
- 07 - END SUPPORT PANEL
- 08 - CORNER CONNECTOR POST
- 09 - BASE COVER / RACEWAY
- 10 - GROMMET CAP
- 11 - HEAVY DUTY ADJUSTABLE FOOT GLIDES
- 12 - CONVENIENCE OUTLET

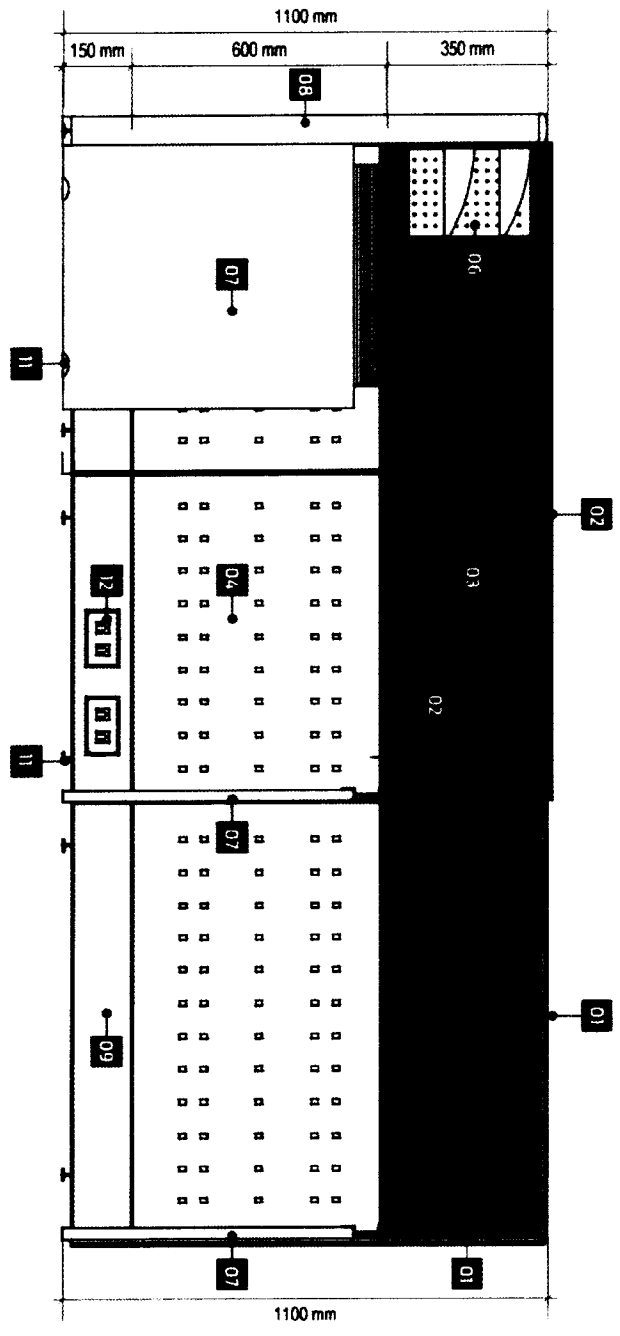

**CLASS D**







**LAND BANK OF THE PHILIPPINES**  
**PROJECT MANAGEMENT & ENGINEERING DEPT.**  
 1598 M.H. DEL PILAR ST., CORNER DR. QUINTOS ST., MALATE MANILA

TITLE:		RECOMMENDING APPROVAL:		DESIGN:	TSL-P/MD	SHEET NO.:
EA WORKSTATION (TYPE 1)				DRAWN:	TSL-P/MD	<b>EW</b> <b>4 OF 5</b>
LANDBANK STANDARD DETAILS & SPECIFICATIONS		HEAD P/MD		DATE:	JULY 2008	
				REVIEWED:	J. MASLANG	

**DESCRIPTIONS**

**CLASS D**

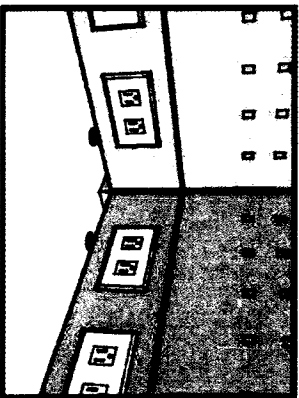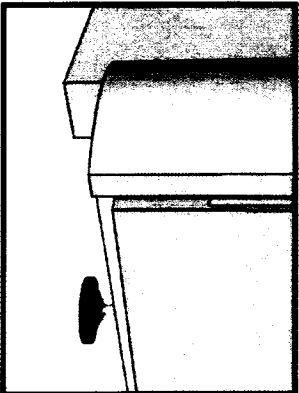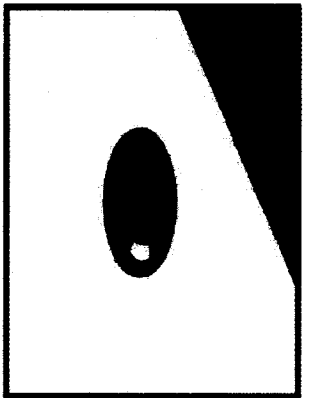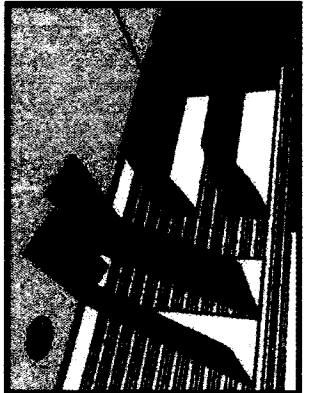

RECEIVING COUNTER

**ACCESSORIES**

PANEL SYSTEM:  
-FOR SEGMENTED AND COMPOSITE PANELS INCLUDING THE ELECTRICAL AND DATA PORT ACCESS.

HEIGHT:  
-OVER-ALL PANEL HEIGHT SHALL BE 1000mm. (SEE ATTACHED LAYOUT)

WIDTH:  
-WIDTH RANGING FROM 600mm, 750mm, and 1500mm. (SEE ATTACHED LAYOUT)

THICKNESS:  
-PANEL THICKNESS SHALL BE GA. 16 COLD ROLLED METAL WITH A MINIMUM OF 62.5mm THK TO 75mm THK.

FABRIC (TOP AND PANEL):  
-PANEL FABRIC SURFACE AREA SHOULD BE REMOVABLE AND CAN FIT BACK IN PLACE.

ASSEMBLED THROUGH CLIP-ON CONNECTION WITH 6mm THK MDF TILE BACKING.

-FABRIC COLOR : GRAY (SUBJECT FOR APPROVAL)  
PERFORATED METAL (BOTTOM PANEL):

-METAL PANEL SHALL BE GA. 18 METAL SHEET ON POWDER COATED FINISH.

-PANEL COLOR : GRAY (SUBJECT FOR APPROVAL)

FRAMES:  
-FRAMES SHALL BE GA. 18 (MIN) COLD ROLLED SHEET WITH NON-CORROSIVE PAINT FINISH.

-FABRICATION SHALL BE LIGHTWEIGHT WITH FINE DETAILS.

-COLOR : GRAY (SUBJECT FOR APPROVAL)  
CAPPING AND END TRIMS:

-CAPPING SHALL BE ALUMINUM ON POWDER COATED FINISH.

-PROVIDE HEAVY DUTY FOOT GLIDES FOR ALL PARTITIONS.

-COLOR : GRAY (SUBJECT FOR APPROVAL)  
METAL GRILLE PANEL:

-PANEL SHALL BE GA. 18 (MIN) COLD ROLLED SHEET ON POWDER COATED FINISH.

-PROVIDE SLOTS FOR IN AND OUT TRAYS.

-COLOR : GRAY (SUBJECT FOR APPROVAL)  
RACEWAY:

-SHOULD BE ABLE TO ACCOMMODATE A MAXIMUM OF TEN (10) WIRES AND TEN (10) CABLES.

-RACEWAY HEIGHT RANGING FROM 150mm TO 200mm.

-INCLUDE PROVISIONS FOR TWO (2) UNIVERSAL CONVENIENCE OUTLETS, ONE (1) DATA OUTLET, AND ONE (1) SPARE OUTLET FOR EVERY PANEL.

IN AND OUT TRAYS:

-TRAYS SHALL BE GA. 18 COLD ROLLED METAL SHEET ON POWDER COATED FINISH.

-TRAY SLOTS TO BE FINALLY ATTACHED TO METAL GRILLE FRAME.

-COLOR : GRAY (SUBJECT FOR APPROVAL)  
WORK SURFACE:

-32mm THK MDF: 40% OR EQUIVALENT WITH 1.5mm THK HIGH PRESSURE LAMINATE (HPL) WITH T-MOULDING EDGES

-COLOR: LIGHT BEIGE (SUBJECT FOR APPROVAL)

RECEIVING COUNTER:

-32mm THK MDF: 40% OR EQUIVALENT WITH 1.5mm THK HIGH PRESSURE LAMINATE (HPL) WITH T-MOULDING EDGES

-COLOR: LIGHT BEIGE (SUBJECT FOR APPROVAL)

LAND BANK OF THE PHILIPPINES  
PROJECT MANAGEMENT & ENGINEERING DEPT.  
1988 M.H. DEL PILAR ST., CORNER DR. QUINTOS ST., MALATE MANILA

TITLE: EA WORKSTATION (TYPE 1)  
LANDBANK STANDARD DETAILS SPECIFICATIONS

RECOMMENDING APPROVAL: *[Signature]*  
SHERWIN D. SARANGA  
HEAD, PMED

DESIGN: TSU-FINUED  
DRAWN: TSU-FINUED  
DATE: JULY 2020  
REVIEWED: J. MRSLANG  
DATE:

SHEET NO.: EW  
5 OF 5

**NOTES:**


- WRITTEN DIMENSIONS ON THESE DRAWINGS SHALL HAVE PRECEDENCE OVER SCALED DIMENSIONS.
- CONTRACTOR/SUPPLIER SHALL VERIFY AND BE RESPONSIBLE FOR ALL DIMENSIONS AND CONDITIONS OF THE JOB.
- PAVED MUST BE NOTIFIED IMMEDIATELY OF ANY VARIATIONS FROM THE DIMENSIONS AND CONDITIONS SHOWN IN THESE DRAWINGS.
- CONTRACTOR/SUPPLIER SHALL SUBMIT SHOP DRAWING AND PROTOTYPE TO PAVED FOR APPROVAL BEFORE PRODUCTION.
- SUPPLIER TO SUBMIT FIVE (5) YEARS WARRANTY CERTIFICATE AGAINST DEFECT IN PRODUCT AND WORKMANSHIP.



**PERSPECTIVE**

**SPECIFICATIONS:**

- 01 - ALUMINUM TOP / END CAP
- 02 - WORK TOP / COUNTER TOP
- 03 - FABRIC PANEL (MID-PANEL)
- 04 - PERFORATED METAL PANEL (BOTTOM PANEL)
- 05 - METAL GRILLE PANEL (FOR IN AND OUT TRAYS)
- 06 - METAL IN AND OUT TRAYS
- 07 - END SUPPORT PANEL
- 08 - CORNER CONNECTOR POST
- 09 - BASE COVER / RACEWAY
- 10 - GROMMET CAP
- 11 - HEAVY DUTY ADJUSTABLE FOOT GLIDES
- 12 - CONVENIENCE OUTLET

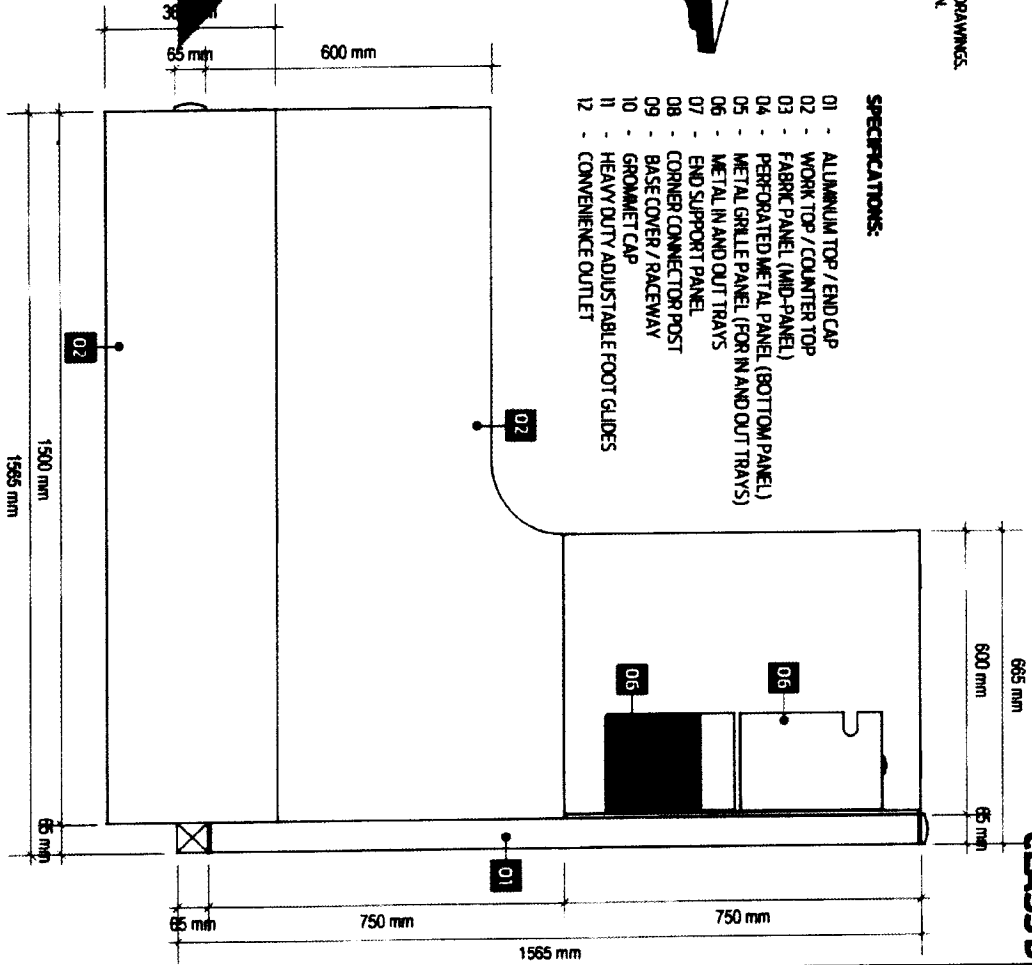

**PLAN**

**CLASSD**



**LAND BANK OF THE PHILIPPINES**  
**PROJECT MANAGEMENT & ENGINEERING DEPT.**  
 1508 M.H. DEL PILAR ST., CORNER DR. QUINTOS ST., MALATE MANILA

TITLE:	EA WORKSTATION (TYPE 2)
RECOMMENDING APPROVAL:	<i>[Signature]</i> HEAD TRAY
DESIGN:	TSU-PIED
DRAWN:	TSU-PIED
DATE:	JULY 2020
CHECKED:	J. MRSLANG

RECOMMENDING APPROVAL:	<i>[Signature]</i> HEAD TRAY
DESIGN:	TSU-PIED
DRAWN:	TSU-PIED
DATE:	JULY 2020
CHECKED:	J. MRSLANG

DESIGN:	TSU-PIED	SHEET NO.:	
DRAWN:	TSU-PIED		
DATE:	JULY 2020		
CHECKED:	J. MRSLANG		

**EW**  
**1 OF 4**

**NOTES:**


- WRITTEN DIMENSIONS ON THESE DRAWINGS SHALL HAVE PRECEDENCE OVER SCALED DIMENSIONS.
- CONTRACTOR/SUPPLIER SHALL VERIFY AND BE RESPONSIBLE FOR ALL DIMENSIONS AND CONDITIONS OF THE JOB.
- PAGES MUST BE NOTIFIED IMMEDIATELY OF ANY VARIATIONS FROM THE DIMENSIONS AND CONDITIONS SHOWN IN THESE DRAWINGS.
- CONTRACTOR/SUPPLIER SHALL SUBMIT SHOP DRAWING AND PROTOTYPE TO PMED FOR APPROVAL BEFORE PRODUCTION.
- SUPPLIER TO SUBMIT FIVE (5) YEARS WARRANTY CERTIFICATE AGAINST DEFECT IN PRODUCT AND WORKMANSHIP.

**SPECIFICATIONS:**

- 01 - ALUMINIUM TOP / END CAP
- 02 - WORK TOP / COUNTER TOP
- 03 - FABRIC PANEL (MID-PANEL)
- 04 - PERFORATED METAL PANEL (BOTTOM PANEL)
- 05 - METAL GRILLE PANEL (FOR IN AND OUT TRAYS)
- 06 - METAL IN AND OUT TRAYS

- 07 - END SUPPORT PANEL
- 08 - CORNER CONNECTOR POST
- 09 - BASE COVER / RACEWAY
- 10 - GROMMET CAP
- 11 - HEAVY DUTY ADJUSTABLE FOOT GLIDES
- 12 - CONVENIENCE OUTLET

**CLASS D**

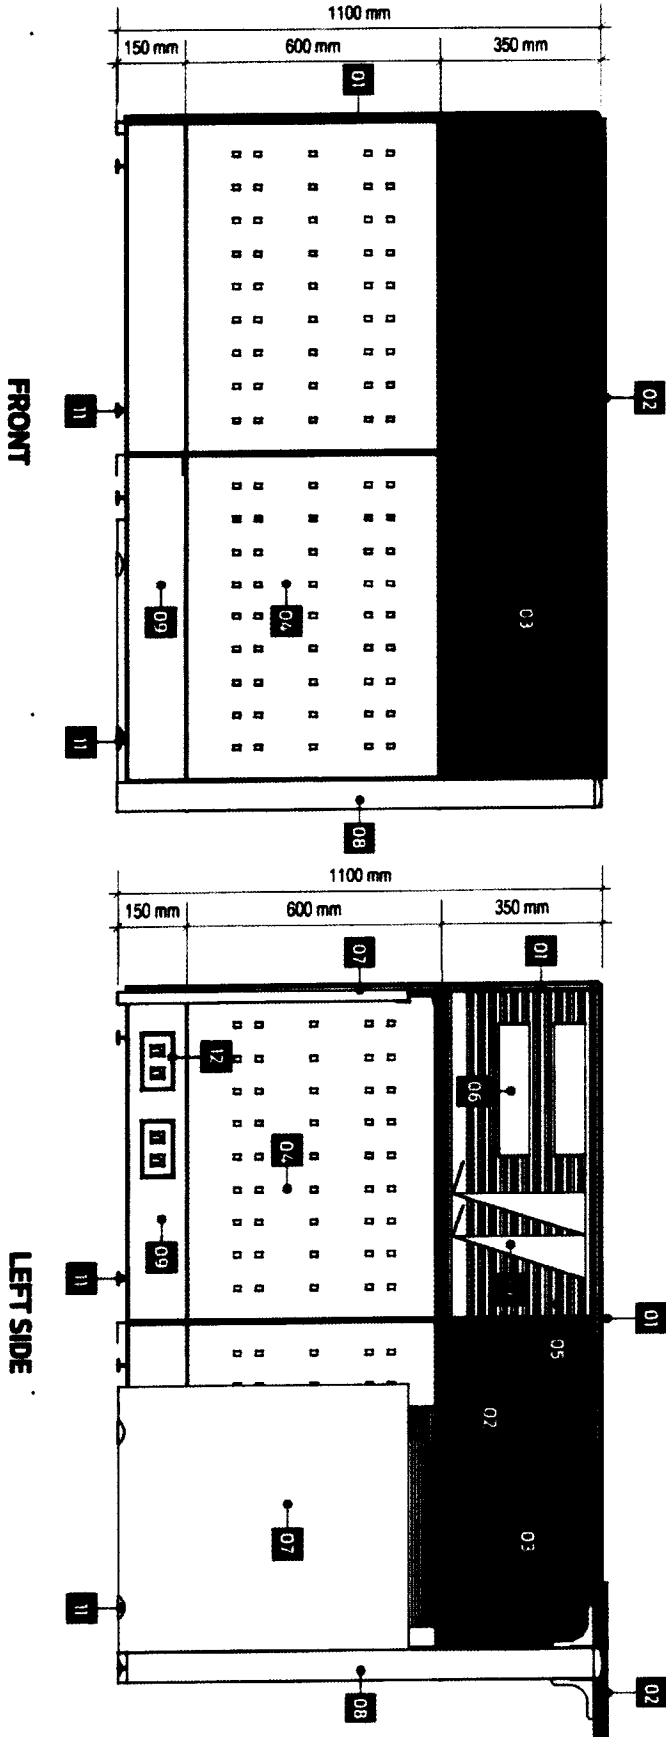

**LAND BANK OF THE PHILIPPINES**  
**PROJECT MANAGEMENT & ENGINEERING DEPT.**  
 1506 M.H. DEL PILAR ST., CORNER DR. QUINTOS ST., MALATE MANILA

TITLE:	EA WORKSTATION (TYPE 2)
RECOMMENDING APPROVAL:	<i>[Signature]</i> HEAD, PMED
DESIGNER:	TSU-PINED
DRAWN:	TSU-PINED
DATE:	JULY 2020
CHECKED:	J. MRS. LANO
DATE:	

LANDBANK STANDARD DETAILS SPECIFICATIONS

SHEET NO.:	EA 2 OF 4
------------	--------------



**NOTES:**

- WRITTEN DIMENSIONS ON THESE DRAWINGS SHALL HAVE PRECEDENCE OVER SCALED DIMENSIONS.
- CONTRACTOR/SUPPLIER SHALL VERIFY AND BE RESPONSIBLE FOR ALL DIMENSIONS AND CONDITIONS OF THE JOB.
- PAVED MUST BE NOTIFIED IMMEDIATELY OF ANY VARIATIONS FROM THE DIMENSIONS AND CONDITIONS SHOWN IN THESE DRAWINGS.
- CONTRACTOR/SUPPLIER SHALL SUBMIT SHOP DRAWING AND PROTOTYPE TO PAVED FOR APPROVAL BEFORE PRODUCTION.
- SUPPLIER TO SUBMIT FIVE (5) YEARS WARRANTY CERTIFICATE AGAINST DEFECT IN PRODUCT AND WORKMANSHIP.

**SPECIFICATIONS:**

- 01 - ALUMINUM TOP / END CAP
- 02 - WORK TOP / COUNTER TOP
- 03 - FABRIC PANEL (MID-PANEL)
- 04 - PERFORATED METAL PANEL (BOTTOM PANEL)
- 05 - METAL GRILLE PANEL (FOR IN AND OUT TRAYS)
- 06 - METAL IN AND OUT TRAYS
- 07 - END SUPPORT PANEL
- 08 - CORNER CONNECTOR POST
- 09 - BASE COVER / RACEWAY
- 10 - GROMMET CAP
- 11 - HEAVY DUTY ADJUSTABLE FOOT GLIDES
- 12 - CONVENIENCE OUTLET

**CLASSD**

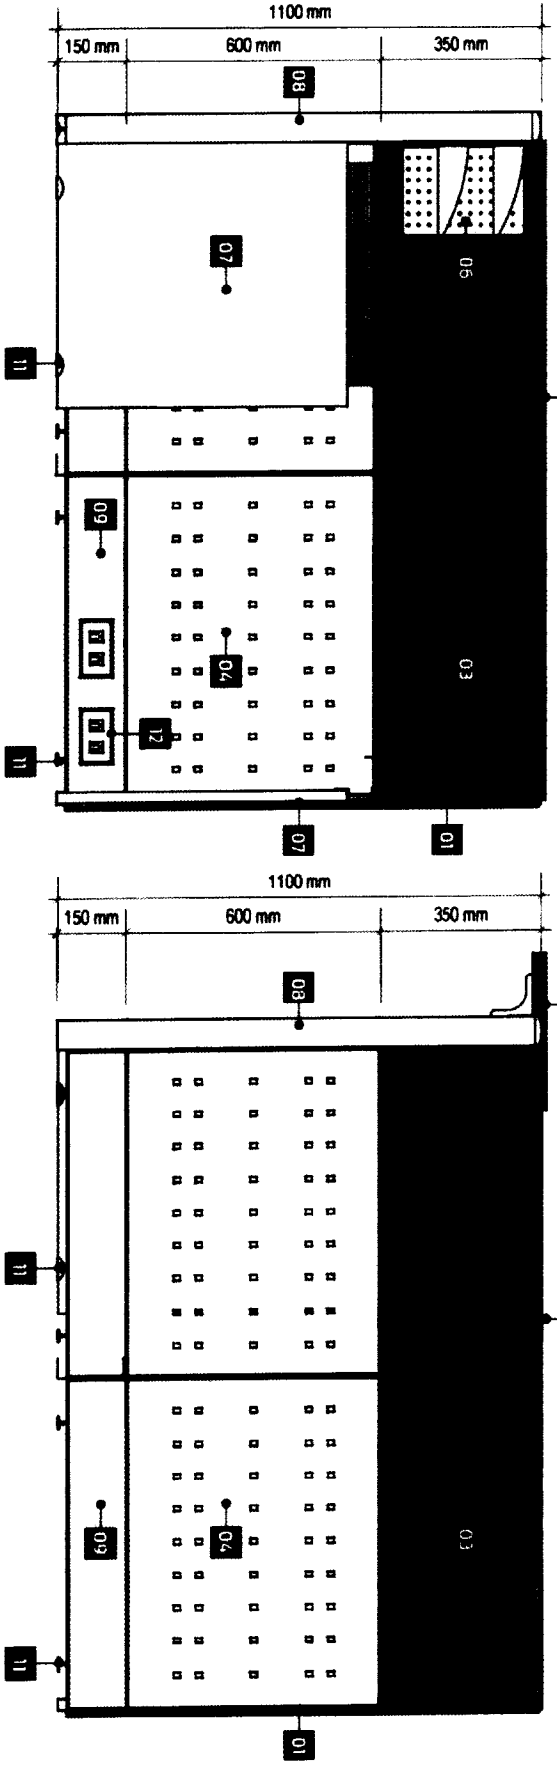**LAND BANK OF THE PHILIPPINES**  
**PROJECT MANAGEMENT & ENGINEERING DEPT.**  
 1598 M.H. DEL PILAR ST., CORNER DR. QUINTOS ST., MALATE MANILA

TITLE: **EA WORKSTATION (TYPE 2)**  
 LANDMARK STANDARD DETAILS & SPECIFICATIONS

RECOMMENDING APPROVAL: *[Signature]*  
 ENGR. **JOSE M. SANCHEZ**  
 HEAD, PAVED

DESIGN: TSL/PKED  
 DRAWN: TSL/PKED  
 DATE: JULY 2020  
 CHECKED: J. MRSLANG  
 DATE: [ ]

SHEET NO: **EA 30F4**

D-42

**DESCRIPTIONS**

**CLASS D**

**PANEL SYSTEM:**

-FOR SEGMENTED AND COMPOSITE PANELS INCLUDING THE ELECTRICAL AND DATA PORT ACCESS.

**HEIGHT:**

-OVER-ALL PANEL HEIGHT SHALL BE 1100mm. (SEE ATTACHED LAYOUT)

**WIDTH:**

-WIDTH RANGING FROM 600mm, 750mm, and 1500mm. (SEE ATTACHED LAYOUT)

**THICKNESS:**

-PANEL THICKNESS SHALL BE GA. 16 COLD ROLLED METAL WITH A MINIMUM OF 62.5mm THK TO 75mm THK.

**FABRIC (TOP/FRONT PANEL):**

-PANEL FABRIC SURFACE AREA SHOULD BE REMOVABLE AND CAN FIT BACK IN PLACE.

-ASSEMBLED THROUGH CLIP-ON CONNECTION WITH 5mm THK MDF-TILE BACKING.

-FABRIC COLOR: GRAY (SUBJECT FOR APPROVAL)

**PERFORATED METAL (BOTTOM PANEL):**

-METAL PANEL SHALL BE GA. 18 METAL SHEET ON POWDER COATED FINISH.

-PANEL COLOR: GRAY (SUBJECT FOR APPROVAL)

**FRAMES:**

-FRAMES SHALL BE GA. 18 (MIN) COLD ROLLED SHEET WITH NON-CORROSIVE PAINT FINISH.

-FABRICATION SHALL BE LIGHTWEIGHT WITH FINE DETAILS.

-COLOR: GRAY (SUBJECT FOR APPROVAL)

**CAPPING AND END TRIMS:**

-CAPPING SHALL BE ALUMINUM ON POWDER COATED FINISH.

-PROVIDE HEAVY DUTY FOOT GLIDES FOR ALL PARTITIONS.

-COLOR: GRAY (SUBJECT FOR APPROVAL)

**METAL GRILLE PANEL:**

-PANEL SHALL BE GA. 18 (MIN) COLD ROLLED SHEET ON POWDER COATED FINISH.

-PROVIDE SLOTS FOR IN AND OUT TRAYS.

-COLOR: GRAY (SUBJECT FOR APPROVAL)

**RACEWAY:**

-SHOULD BE ABLE TO ACCOMMODATE A MAXIMUM OF TEN (10) WIRES AND TEN (10) CABLES.

-RACEWAY HEIGHT RANGING FROM 150mm TO 200mm.

-INCLUDE PROVISIONS FOR TWO (2) UNIVERSAL CONVENIENCE OUTLETS, ONE (1) DATA OUTLET, AND ONE (1) SPACE OUTLET FOR EVERY PANEL.

**IN AND OUT TRAYS:**

-TRAYS SHALL BE GA. 18 COLD ROLLED METAL SHEET ON POWDER COATED FINISH.

-TRAY SLOTS TO BE FIRMLY ATTACHED TO METAL GRILLE FRAME.

-COLOR: GRAY (SUBJECT FOR APPROVAL)

**WORK SURFACE:**

-32mm THK MDF, HDF OR EQUIVALENT WITH 15mm THK HIGH PRESSURE LAMINATE (HPL) WITH T-MOULDING EDGES

-COLOR: LIGHT BEIGE (SUBJECT FOR APPROVAL)


**RECEIVING COUNTER:**

-32mm THK MDF, HDF OR EQUIVALENT WITH 15mm THK HIGH PRESSURE LAMINATE (HPL) WITH T-MOULDING EDGES


-COLOR: LIGHT BEIGE (SUBJECT FOR APPROVAL)




IN AND OUT TRAYS

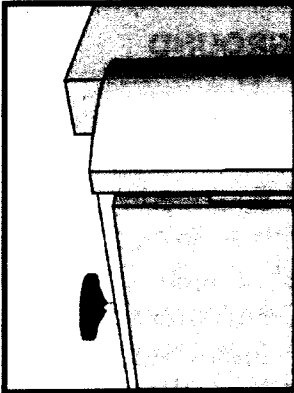

HEAVY DUTY ADJUSTABLE FOOT GLIDES

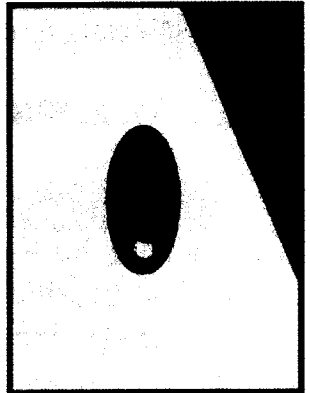

GROMMET CAP

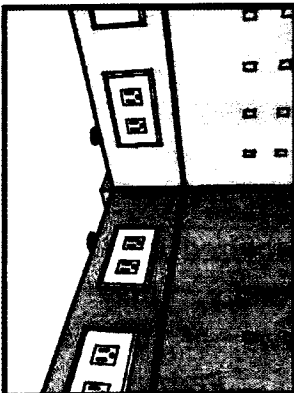

RACEWAY




RECEIVING COUNTER

**ACCESSORIES**

<p><b>LAND BANK OF THE PHILIPPINES</b> PROJECT MANAGEMENT &amp; ENGINEERING DEPT. 1888 M.H. DEL PILAR ST., CORNER DR. QUINTOS ST., MALATE MANILA</p>	TITLE:	RECOMMENDING APPROVAL:	DESIGN:	TSL-PMED	SHEET NO:
	EA WORKSTATION (TYPE 2)		DRAWN:	TSL-PMED	4 OF 4
LANDBANK STANDARD DETAILS & SPECIFICATIONS		DATE:	JULY 2008		
		CHECKED:	J. ANSLAND		
		DATE:			



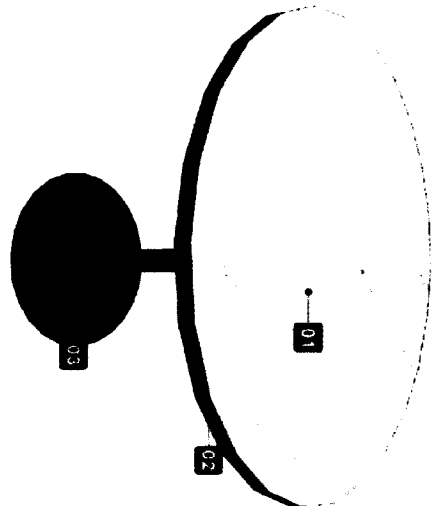

**PERSPECTIVE**

**TECHNICAL SPECIFICATIONS**


- 01 - 1000mm. DIA. x 32mm THK. HDF/MDF TABLE WITH 1.5mm THK. HPL TABLE TOP COLOR: OFF-WHITE (SUBJECT FOR APPROVAL)
- 02 - TABLE EDGES SHOULD BE TORUS AND PROVIDED WITH RUBBER OR PLASTIC EDGE MOLDING COLOR: BLACK
- 03 - 8mm THK. POWDER-COATED STEEL BASE COLOR: BLACK

**CLASS D**

**SPECIAL CLIENTS TABLE**


**GENERAL NOTES / TERMS OF REFERENCE:**

- a. SUPPLIER TO SUBMIT A WARRANTY CERTIFICATE OF ONE (1) YEAR AGAINST ANY DEFECT IN PRODUCT AND WORKMANSHIP.
- b. SUPPLIER TO SUBMIT DETAILED DRAWINGS PRINTED ON A4 SIZE PAPER WITH THE SUPPLIER'S OFFICIAL LETTERHEAD AND MOCK-UP UNIT TO PMED FOR POST QUALIFICATION EVALUATION.
- c. WRITTEN DIMENSION ON THE DRAWINGS SHALL HAVE PRECEDENCE OVER SCALED DIMENSIONS.
- d. SUPPLIER SHALL VERIFY AND BE RESPONSIBLE FOR ALL DIMENSIONS AND CONDITIONS ON THE JOB.
- e. DISCREPANCIES BETWEEN DRAWINGS AND ACTUAL CONDITION MUST BE IMMEDIATELY FORWARDED TO PMED FOR RESOLUTION.
- f. SUPPLIER VERIFY AND BE RESPONSIBLE FOR ALL DIMENSIONS AND CONDITIONS OF THE JOB.
- g. SUPPLIER TO COORDINATE WITH THE END-USER ON THE SCHEDULE OF MOBILIZATION/DELIVERY OF THE SAID ITEM.
- h. SUPPLIER TO SUBMIT (AS PART OF THE DOCUMENTARY REQUIREMENTS) TO PMED THE PHOTOS OF ACTUAL INSTALLED ITEMS. (CLOSE-UP AND FULL VIEW OF THE SAID ITEM)

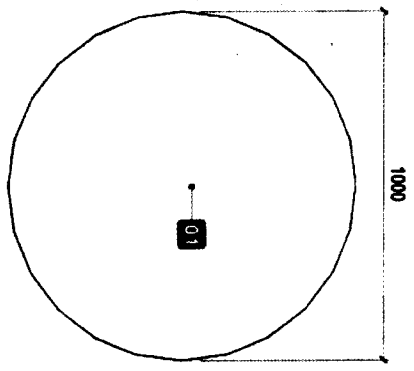

**PLAN**

SCALE: 1:20

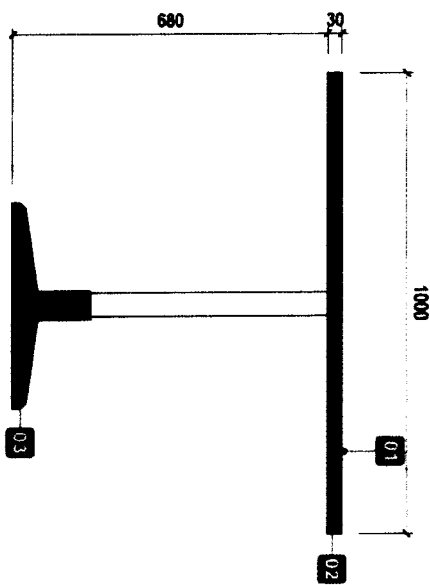

**ELEVATION**

SCALE: 1:15

**LAND BANK OF THE PHILIPPINES**  
PROJECT MANAGEMENT & ENGINEERING DEPT.  
148 M H DEL PILAR ST. CORNER DR. QUINTOS ST. MALATE  
MANILA

PROJECT TITLE:

**SPECIAL CLIENTS TABLE (ROUND)**

LANDMARK STANDARD DETAILS AND SPECIFICATIONS

APPROVED BY:

*Engr. Edgardo D. Sarmiento*  
EDGARDO D. SARMIENTO  
HEAD, PMED

SHEET CONTENTS:

PERSPECTIVE  
PLAN VIEW  
SPECIFICATION

DESIGN: PMED-TSU

DRAWN: MCB  
DATE: DEC 2024  
CHECKED: J. MULLAND

SHEET NO:

**A-1**


4-NOV-28

D-44

**NOTES:**


- WRITTEN DIMENSIONS ON THESE DRAWINGS SHALL HAVE PRECEDENCE OVER SCALED DIMENSIONS.
- CONTRACTOR/SUPPLIER SHALL VERIFY AND BE RESPONSIBLE FOR ALL DIMENSIONS AND CONDITIONS OF THE JOB.
- PNEED MUST BE NOTIFIED IMMEDIATELY OF ANY VARIATIONS FROM THE DIMENSIONS AND CONDITIONS SHOWN IN THESE DRAWINGS.
- CONTRACTOR/SUPPLIER SHALL SUBMIT SHOP DRAWINGS AND PROTOTYPE TO PNEED FOR APPROVAL BEFORE PRODUCTION.
- SUPPLIER TO SUBMIT FIVE (5) YEARS WARRANTY CERTIFICATE AGAINST DEFECT IN PRODUCT AND WORKMANSHIP.

**CLASS D**

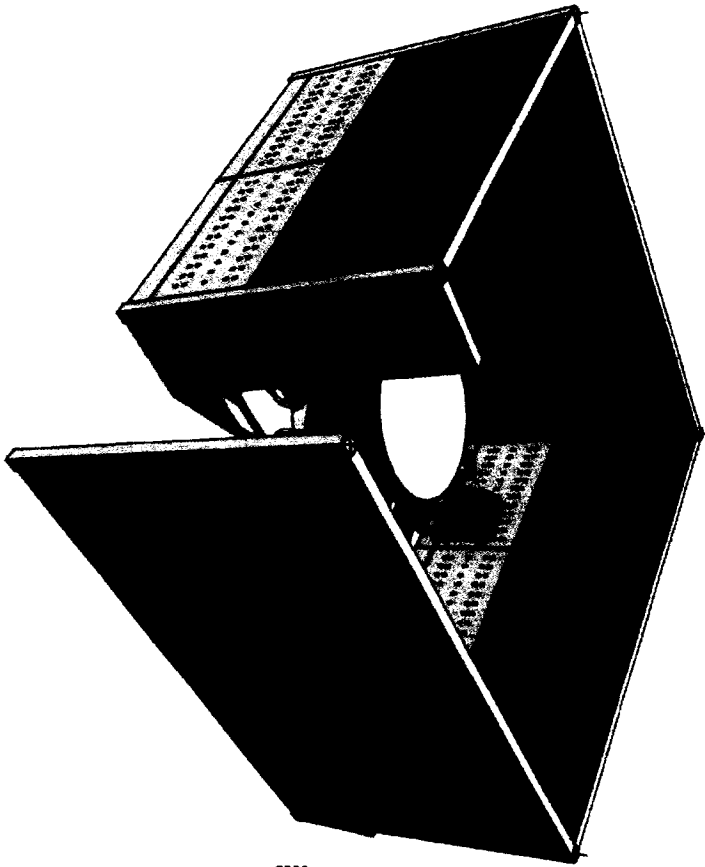

**PERSPECTIVE**

- SPECIFICATIONS:**
- 01 - ALUMINUM TOP / END CAP
  - 02 - WORK TOP / COUNTER TOP
  - 03 - GLASS PANEL (TOP-PANEL)
  - 04 - FABRIC PANEL (MID-PANEL)
  - 05 - PERFORATED METAL PANEL (BOTTOM PANEL)
  - 06 - END SUPPORT PANEL
  - 07 - CORNER CONNECTOR POST
  - 08 - BASE COVER / RACEWAY
  - 09 - HEAVY DUTY ADJUSTABLE FOOT GLIDES
  - 10 - CONVENIENCE OUTLET

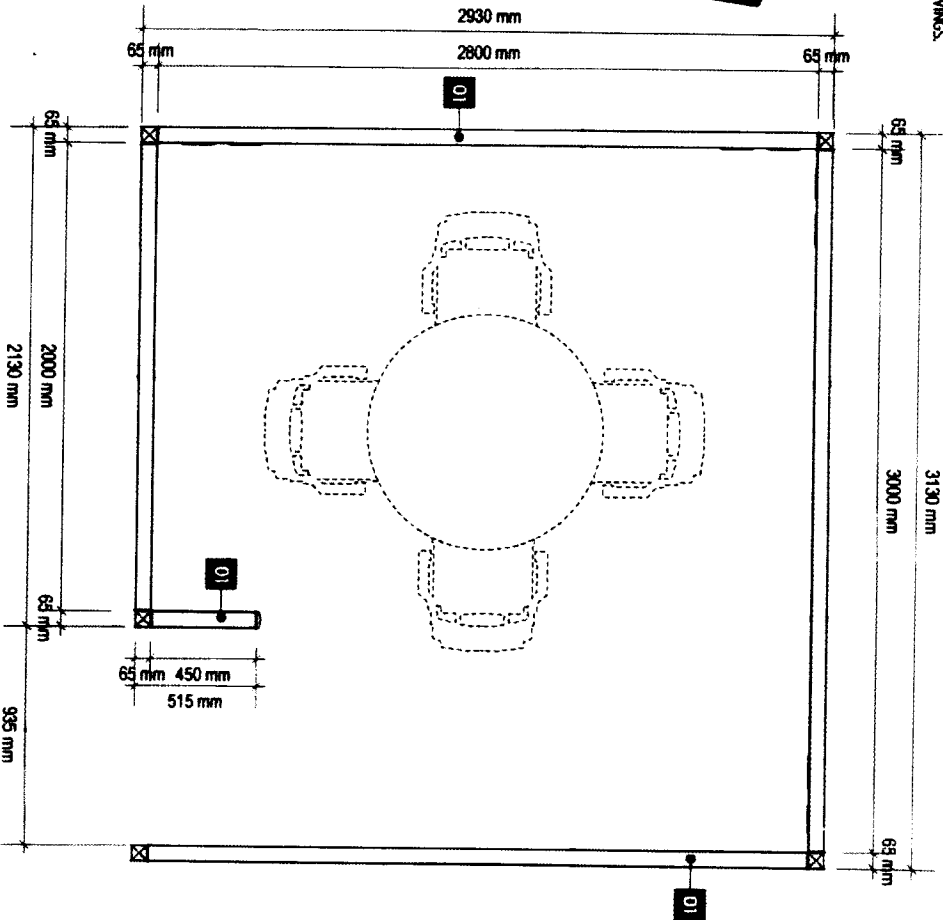

**PLAN**



**LAND BANK OF THE PHILIPPINES**  
**PROJECT MANAGEMENT & ENGINEERING DEPT.**  
 1500 M.H. DEL PILAR ST., CORNER DR. QUINTOS ST., MALATE MANILA

**SPECIAL CLIENTS**

**TITLE:**  
**LANDBANK STANDARD DETAILS & SPECIFICATIONS**

**RECOMMENDING APPROVAL:**

*[Signature]*  
 HEAD, PNEED

**DESIGN:** TBU/PNEED

**DRAWN:** TBU/PNEED

**DATE:** JULY 2026

**REVIEWED:** J. MRS. LAYO

**DATE:**

**SHEET NO.:**

**SC**

**10F7**


**NOTES:**

- WRITTEN DIMENSIONS ON THESE DRAWINGS SHALL HAVE PRECEDENCE OVER SCALED DIMENSIONS.
- CONTRACTOR/SUPPLIER SHALL VERIFY AND BE RESPONSIBLE FOR ALL DIMENSIONS AND CONDITIONS OF THE JOB.
- PAVED MUST BE NOTIFIED IMMEDIATELY OF ANY VARIATIONS FROM THE DIMENSIONS AND CONDITIONS SHOWN IN THESE DRAWINGS.
- CONTRACTOR/SUPPLIER SHALL SUBMIT SHOP DRAWING AND PROTOTYPE TO PAVED FOR APPROVAL BEFORE PRODUCTION.
- SUPPLIER TO SUBMIT FIVE (5) YEARS WARRANTY CERTIFICATE AGAINST DEFECT IN PRODUCT AND WORKMANSHIP.

**SPECIFICATIONS:**

- 01 - ALUMINUM TOP / END CAP
- 02 - WORK TOP / COUNTER TOP
- 03 - GLASS PANEL (TOP-PANEL)
- 04 - FABRIC PANEL (MID-PANEL)
- 05 - PERFORATED METAL PANEL (BOTTOM PANEL)
- 06 - END SUPPORT PANEL
- 07 - CORNER CONNECTOR POST
- 08 - BASE COVER / RAKEWAY
- 09 - HEAVY DUTY ADJUSTABLE FOOT GLIDES
- 10 - CONVENIENCE OUTLET

**CLASS D**

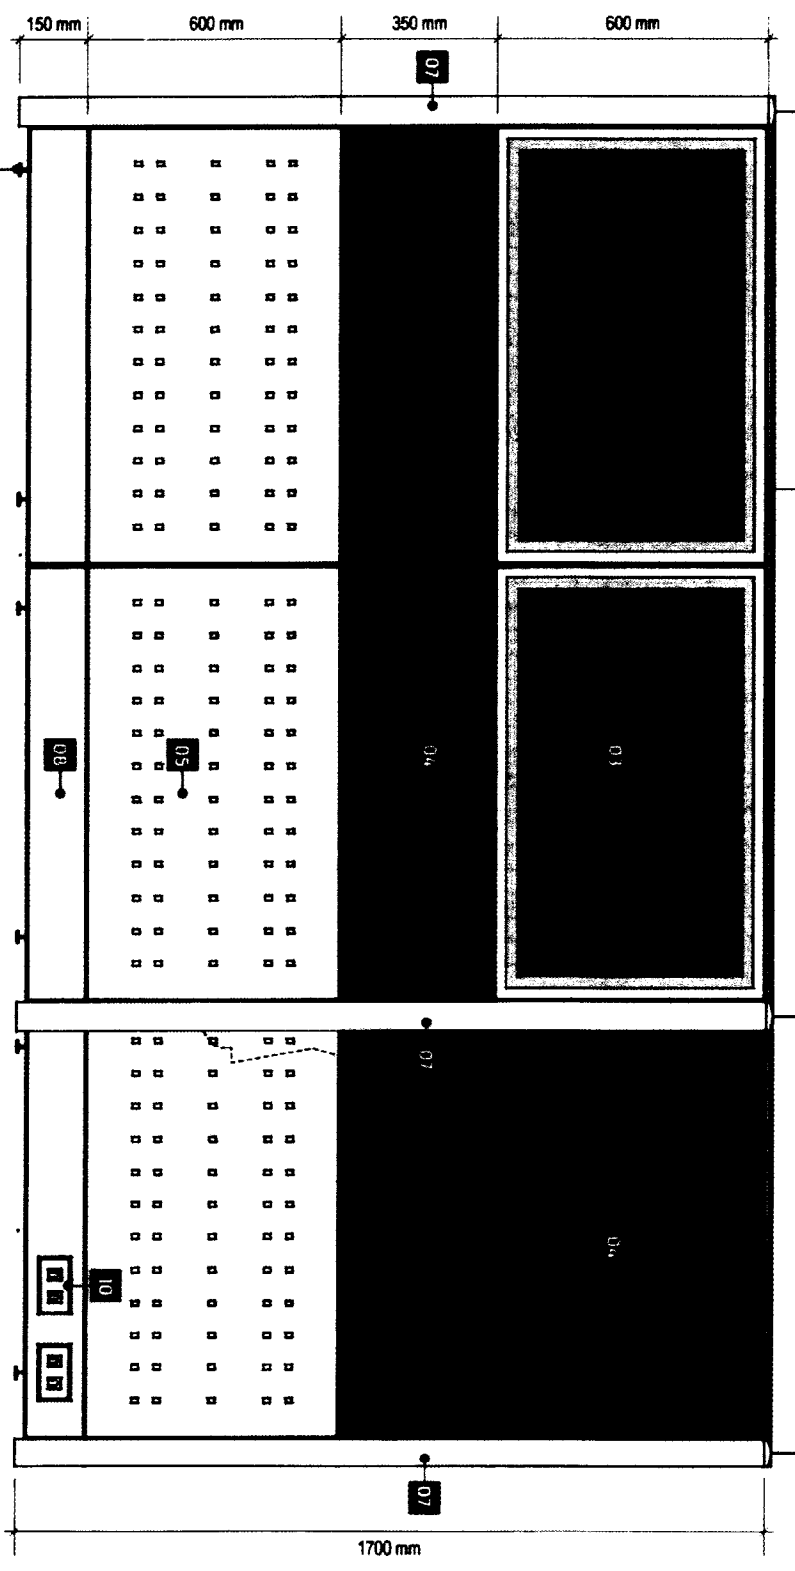

**FRONT**



**LAND BANK OF THE PHILIPPINES**  
**PROJECT MANAGEMENT & ENGINEERING DEPT.**  
 1598 M.H. DEL PILAR ST., CORNER DR. QUINTOS ST., MALAYTE MANILA

TITLE: **SPECIAL CLIENTS**

RECOMMENDING APPROVAL: *[Signature]*

DESIGN: TSL/PAED

SHEET NO:

LANDBANK STANDARD DETAILS SPECIFICATIONS

DATE: *[Signature]*

DESIGN: TSL/PAED

SHEET NO:

DATE: *[Signature]*

SHEET NO:

**SC**

**2 OF 7**

D-46


**NOTES:**

- WRITTEN DIMENSIONS ON THESE DRAWINGS SHALL HAVE PRECEDENCE OVER SCALED DIMENSIONS.
- CONTRACTOR/SUPPLIER SHALL VERIFY AND BE RESPONSIBLE FOR ALL DIMENSIONS AND CONDITIONS OF THE JOB.
- DIMENSIONS MUST BE NOTIFIED IMMEDIATELY OF ANY VARIATIONS FROM THE DIMENSIONS AND CONDITIONS SHOWN IN THESE DRAWINGS.
- CONTRACTOR/SUPPLIER SHALL SUBMIT SHOP DRAWING AND PROTOTYPE TO PWD FOR APPROVAL BEFORE PRODUCTION.
- SUPPLIER TO SUBMIT FIVE (5) YEARS WARRANTY CERTIFICATE AGAINST DEFECT IN PRODUCT AND WORKMANSHIP.

**SPECIFICATIONS:**

- 01 - ALUMINUM TOP / END CAP
- 02 - WORK TOP / COUNTER TOP
- 03 - GLASS PANEL (TOP-PANEL)
- 04 - FABRIC PANEL (MID-PANEL)
- 05 - PERFORATED METAL PANEL (BOTTOM PANEL)
- 06 - END SUPPORT PANEL
- 07 - CORNER CONNECTOR POST
- 08 - BASE COVER / RACEWAY
- 09 - HEAVY DUTY ADJUSTABLE FOOT GLIDES
- 10 - CONVENIENCE OUTLET

**CLASSD**

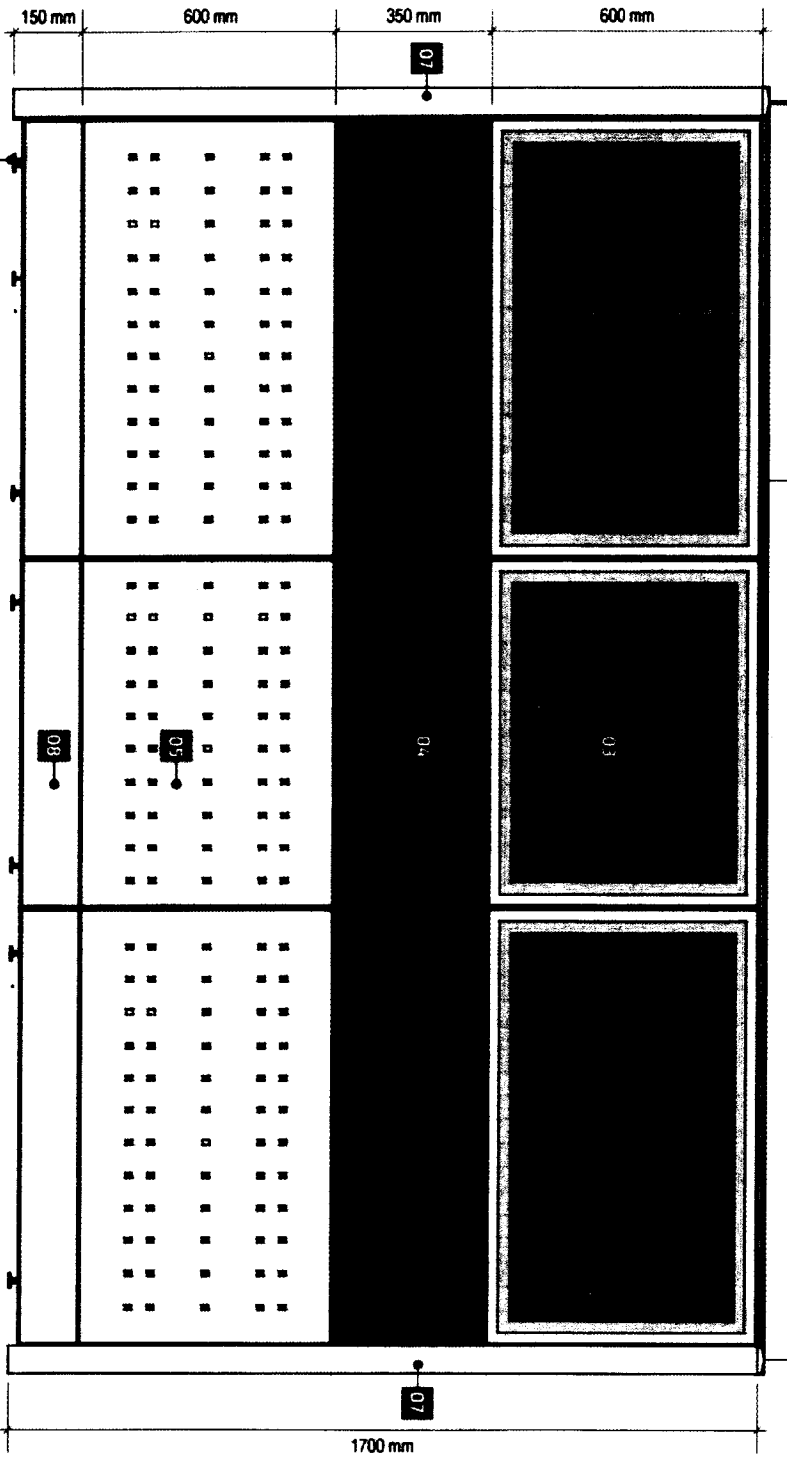

**RIGHT SIDE**



**LAND BANK OF THE PHILIPPINES**  
**PROJECT MANAGEMENT & ENGINEERING DEPT.**  
 1968 M.H. DEL PILAR ST., CORNER DR. QUINTOS ST., MALATE MANILA

TITLE:	RECOMMENDING APPROVAL:	DESIGN:	TSL/P/MD	SHEET NO:
SPECIAL CLIENTS	<i>[Signature]</i>	TSU/P/MD		SC
LANDBANK STANDARD DETAILS & SPECIFICATIONS	REDO DA SAMPANON HEAD PWD	DATE:		3 OF 7

D-47



LAND BANK OF THE PHILIPPINES  
PROJECT MANAGEMENT & ENGINEERING DEPT.  
1508 M.H. DEL PILAR ST., CORNER DR. QUINTOS ST., MALATE MANILA


TITLE: SPECIAL CLIENTS  
LANDBANK STANDARD DETAILS & SPECIFICATIONS

RECOMMENDING APPROVAL: *[Signature]*

HEAD PANEL

DESIGN: TSL/PMED  
DRAWN: TSL/PMED  
DATE: JULY 2008  
REVIEWED: J. INSILANG  
DATE: *[Signature]*  
SHEET NO.: SC 4 OF 7

LEFT SIDE

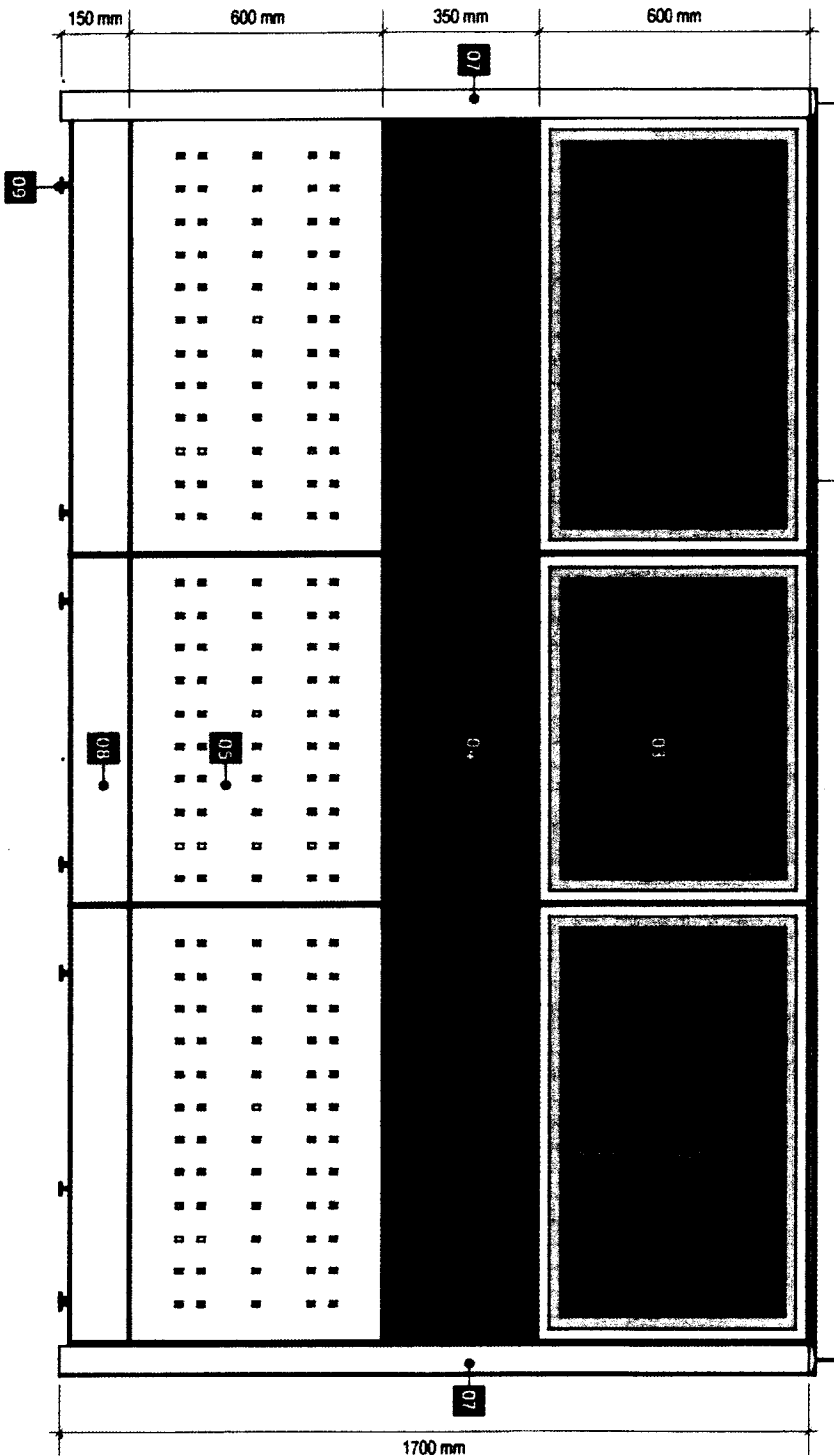

**NOTES:**

- WRITTEN DIMENSIONS ON THESE DRAWINGS SHALL HAVE PRECEDENCE OVER SCALED DIMENSIONS.
- CONTRACTOR/SUPPLIER SHALL VERIFY AND BE RESPONSIBLE FOR ALL DIMENSIONS AND CONDITIONS OF THE JOB.
- PAVED MUST BE NOTIFIED IMMEDIATELY OF ANY VARIATIONS FROM THE DIMENSIONS AND CONDITIONS SHOWN IN THESE DRAWINGS.
- CONTRACTOR/SUPPLIER SHALL SUBMIT SHOP DRAWING AND PROTOTYPE TO PAVED FOR APPROVAL BEFORE PRODUCTION.
- SUPPLIER TO SUBMIT FIVE (5) YEARS WARRANTY CERTIFICATE AGAINST DEFECT IN PRODUCT AND WORKMANSHIP.

**SPECIFICATIONS:**

- 01 - ALUMINUM TOP / END CAP
- 02 - WORK TOP / COUNTER TOP
- 03 - GLASS PANEL (TOP-PANEL)
- 04 - FABRIC PANEL (MID-PANEL)
- 05 - PERFORATED METAL PANEL (BOTTOM PANEL)
- 06 - END SUPPORT PANEL
- 07 - CORNER CONNECTOR POST
- 08 - BASE COVER / RALEWAY
- 09 - HEAVY DUTY ADJUSTABLE FOOT GLIDES
- 10 - CONVENIENCE OUTLET


**CLASS D**

**NOTES:**

- WRITTEN DIMENSIONS ON THESE DRAWINGS SHALL HAVE PRECEDENCE OVER SCALED DIMENSIONS.
- CONTRACTOR/SUPPLIER SHALL VERIFY AND BE RESPONSIBLE FOR ALL DIMENSIONS AND CONDITIONS OF THE JOB.
- PAVED MUST BE NOTIFIED IMMEDIATELY OF ANY VARIATIONS FROM THE DIMENSIONS AND CONDITIONS SHOWN IN THESE DRAWINGS.
- CONTRACTOR/SUPPLIER SHALL SUBMIT SHOP DRAWING AND PROTOTYPE TO PAVED FOR APPROVAL BEFORE PRODUCTION.
- SUPPLIER TO SUBMIT FIVE (5) YEARS WARRANTY CERTIFICATE AGAINST DEFECT IN PRODUCT AND WORKMANSHIP.

**SPECIFICATIONS:**

- 01 - ALUMINUM TOP / END CAP
- 02 - WORK TOP / COUNTER TOP
- 03 - GLASS PANEL (TOP-PANEL)
- 04 - FABRIC PANEL (MID-PANEL)
- 05 - PERFORATED METAL PANEL (BOTTOM PANEL)
- 06 - END SUPPORT PANEL
- 07 - CORNER CONNECTOR POST
- 08 - BASE COVER / RACEWAY
- 09 - HEAVY DUTY ADJUSTABLE FOOT GLIDES
- 10 - CONVENIENCE OUTLET

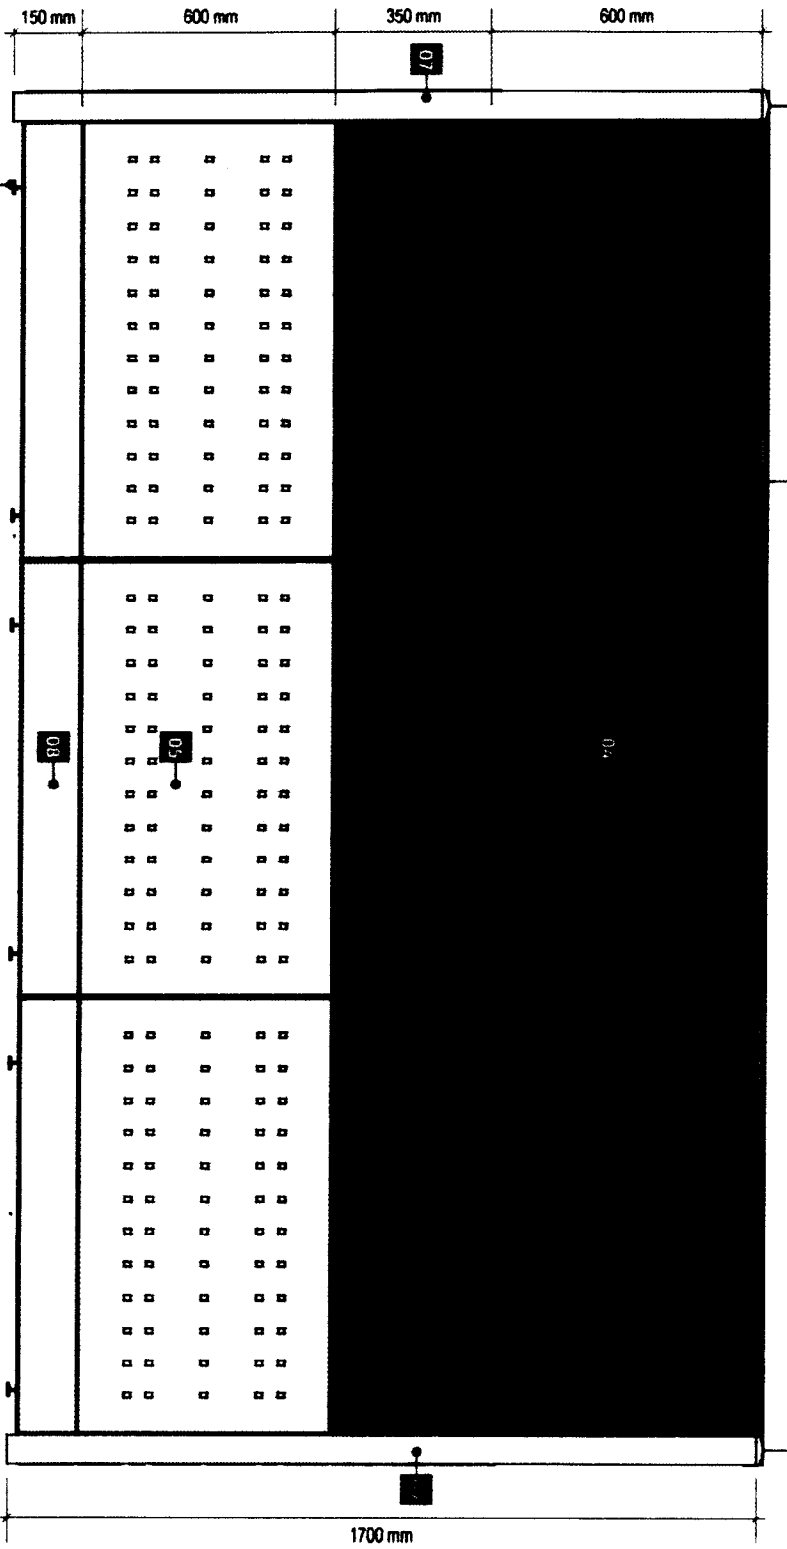

**REAR**

**CLASS D**



**LAND BANK OF THE PHILIPPINES**  
**PROJECT MANAGEMENT & ENGINEERING DEPT.**  
 1898 M.H. DEL PILAR ST., CORNER DR. QUINTOS ST., MALATE MANILA

TITLE:	RECOMMENDING APPROVAL:	DESIGN:	TSL-P/MSD	SHEET NO:
--------	------------------------	---------	-----------	-----------

**SPECIAL CLIENTS**

LANDBANK STANDARD DETAILS & SPECIFICATIONS

*[Signature]*  
 HEAD PMED

DESIGNER:	TSL-P/MSD	DRAWN:	TSL-P/MSD
DATE:		BASE:	JULY 2008
		REVISION:	J. MISLANO

**SC**  
**5 OF 7**


**NOTES:**

- WRITTEN DIMENSIONS ON THESE DRAWINGS SHALL HAVE PRECEDENCE OVER SCALED DIMENSIONS.
- CONTRACTOR/SUPPLIER SHALL VERIFY AND BE RESPONSIBLE FOR ALL DIMENSIONS AND CONDITIONS OF THE JOB.
- PAMED MUST BE NOTIFIED IMMEDIATELY OF ANY VARIATIONS FROM THE DIMENSIONS AND CONDITIONS SHOWN IN THESE DRAWINGS.
- CONTRACTOR/SUPPLIER SHALL SUBMIT SHOP DRAWING AND PROTOTYPE TO PAMED FOR APPROVAL BEFORE PRODUCTION.
- SUPPLIER TO SUBMIT FIVE (5) YEARS WARRANTY CERTIFICATE AGAINST DEFECT IN PRODUCT AND WORKMANSHIP.

**SPECIFICATIONS:**

- 01 - ALUMINUM TOP / END CAP
- 02 - WORK TOP / COUNTER TOP
- 03 - GLASS PANEL (TOP-PANEL)
- 04 - FABRIC PANEL (MID-PANEL)
- 05 - PERFORATED METAL PANEL (BOTTOM PANEL)
- 06 - END SUPPORT PANEL
- 07 - CORNER CONNECTOR POST
- 08 - BASE COVER / RACEWAY
- 09 - HEAVY DUTY ADJUSTABLE FOOT GLIDES
- 10 - CONVENIENCE OUTLET

**CLASS D**

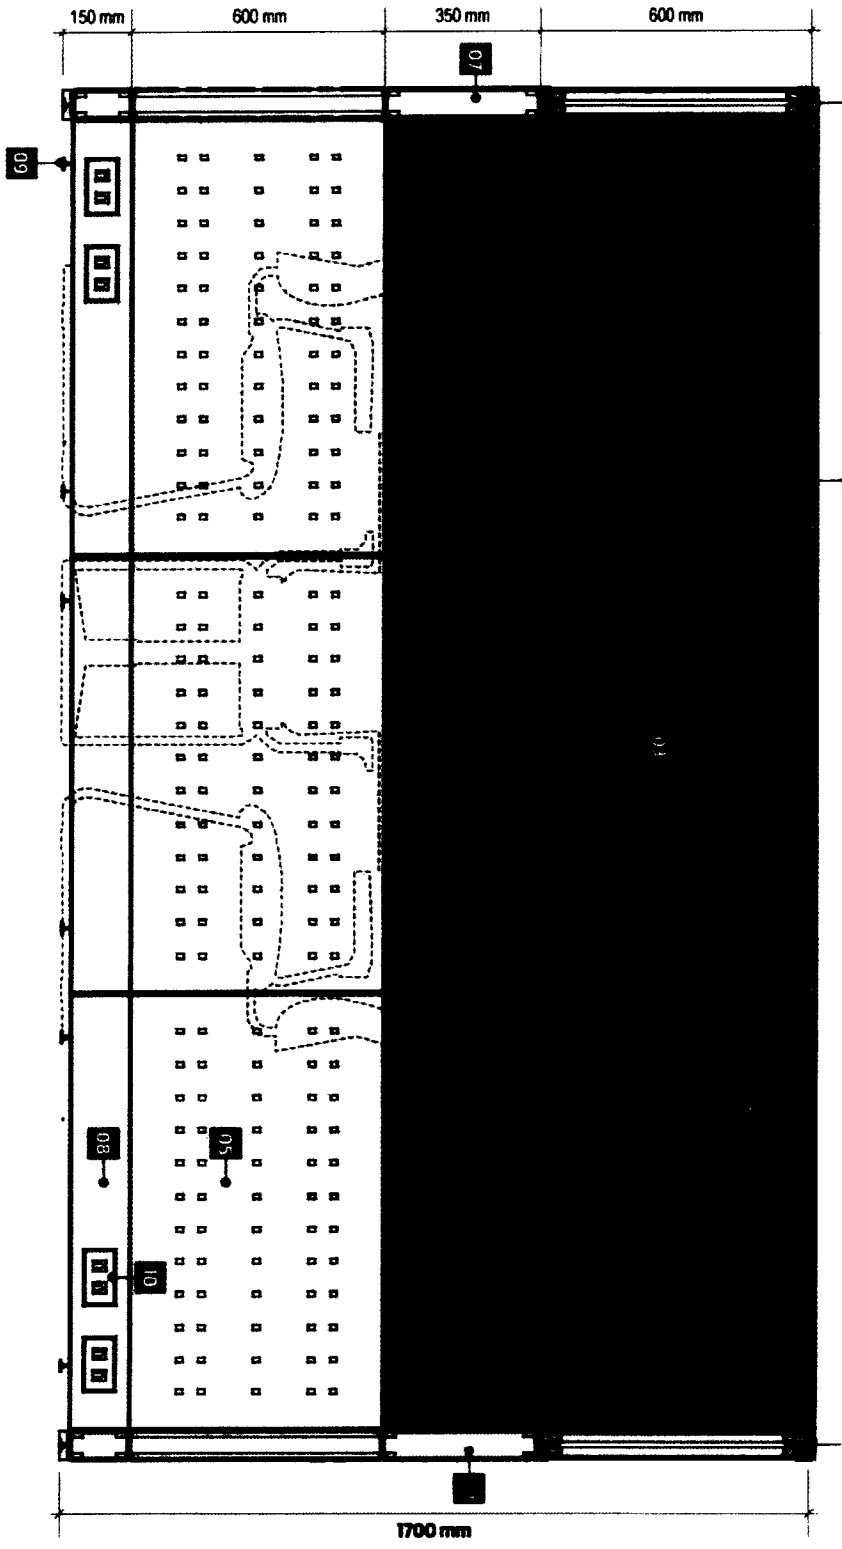

**SECTION**



**LAND BANK OF THE PHILIPPINES**  
**PROJECT MANAGEMENT & ENGINEERING DEPT.**  
 1999 M.H. DEL PILAR ST., CORNER DR. QUINTOS ST., MALATE MANILA

TITLE:		RECOMMENDING APPROVAL:		DESIGNER:		SHEET NO.:	
SPECIAL CLIENTS		<i>[Signature]</i>		TSP-PMED		SC	
LANDBANK STANDARD DETAILS & SPECIFICATIONS		CO. D.L. SAMPANAN HEAD OFFICE		DRAWN: TSP-PMED		6 OF 7	
				DATE: JULY 2020			
				REVIEWED: J. INSULANG			
				DATE:			

**DESCRIPTIONS**

**PANEL SYSTEM**

-FOR SEGMENTED AND COMPOSITE PANELS INCLUDING THE ELECTRICAL AND DATA PORT ACCESS.

HEIGHT: -OVER-ALL PANEL HEIGHT SHALL BE 1700mm. (SEE ATTACHED LAYOUT)

WIDTH:

-WIDTH RANGING FROM 450mm, 800mm and 1000mm. (SEE ATTACHED LAYOUT)

THICKNESS:

-PANEL THICKNESS SHALL BE GA.16 COLD ROLLED METAL WITH A MINIMUM OF 62.5mm THK TO 75mm THK. GLASS (TOP PANEL);

-DOUBLE GLASS WALL SHALL BE 6mm THK TEMPERED WITH 50mm THK ALUM. FRAME ON POWDER COATED FINISH.

-ASSEMBLED THROUGH CLIP-ON CONNECTION

-COLOR : GRAY (SUBJECT FOR APPROVAL)

FABRIC (TOP/AND PANEL):

-PANEL FABRIC SURFACE AREA SHOULD BE REMOVABLE AND CAN FIT BACK IN PLACE.

-ASSEMBLED THROUGH CLIP-ON CONNECTION WITH 6mm THK MDF TILE BACKING.

-FABRIC COLOR : GRAY (SUBJECT FOR APPROVAL)

-PERFORATED METAL (BOTTOM PANEL):

-METAL PANEL SHALL BE GA.18 METAL SHEET ON POWDER COATED FINISH.

-PANEL COLOR : GRAY (SUBJECT FOR APPROVAL)

FRAMES:

-FRAMES SHALL BE GA.18 (1MM) COLD ROLLED SHEET WITH NON-CORROSIVE PAINT FINISH.

-FABRICATION SHALL BE LIGHTWEIGHT WITH FINE DETAILS.

-COLOR : GRAY (SUBJECT FOR APPROVAL)

CAPPING AND END TRIMS:

-CAPPING SHALL BE ALUMINIUM ON POWDER COATED FINISH.

-PROVIDE HEAVY DUTY FOOT GUIDES FOR ALL PARTITIONS.


-COLOR : GRAY (SUBJECT FOR APPROVAL)

RACEWAY:


-SHOULD BE ABLE TO ACCOMMODATE A MAXIMUM OF TEN (10) WIRES AND TEN (10) CABLES.

-RACEWAY HEIGHT RANGING FROM 150mm TO 200mm.


-INCLUDE PROVISIONS FOR TWO (2) UNIVERSAL CONVENIENCE OUTLETS, ONE (1) DATA OUTLET, AND ONE (1) SPARE OUTLET FOR EVERY PANEL.

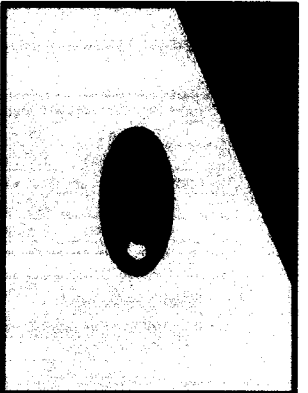

GROMMET CAP

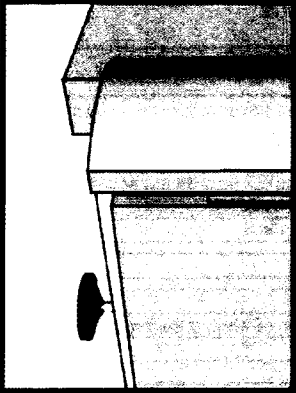


HEAVY DUTY ADJUSTABLE FOOT GUIDES

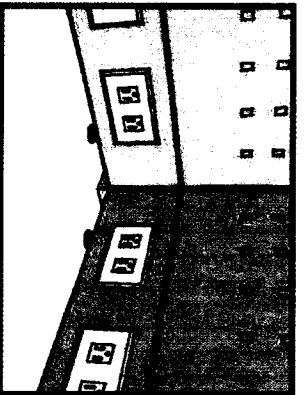

RACEWAY

**ACCESSORIES**


 <p><b>LAND BANK OF THE PHILIPPINES</b>  <b>PROJECT MANAGEMENT &amp; ENGINEERING DEPT.</b>          1598 M.H. DEL PILAR ST., CORNER DR. QUINTOS ST., MALATE MANILA</p>	TITLE:	RECOMMENDING APPROVAL:	DESIGN:	SHEET NO.:
	SPECIAL CLIENTS	<i>[Signature]</i> HEAD, PANEL	TSU-P/MSD	SC
LANDBANK STANDARD DETAILS & SPECIFICATIONS			DATE: JULY 2020	7 OF 7
			REVIEWED: J. MANSANG	
			DATE:	



**NOTES:**

- WRITTEN DIMENSIONS ON THESE DRAWINGS SHALL HAVE PRECEDENCE OVER SCALED DIMENSIONS.
- CONTRACTOR/SUPPLIER SHALL VERIFY AND BE RESPONSIBLE FOR ALL DIMENSIONS AND CONDITIONS OF THE JOB.
- PAMED MUST BE NOTIFIED IMMEDIATELY OF ANY VARIATIONS FROM THE DIMENSIONS AND CONDITIONS SHOWN IN THESE DRAWINGS.
- CONTRACTOR/SUPPLIER SHALL SUBMIT SHOP DRAWINGS AND PROTOTYPE TO PAMED FOR APPROVAL BEFORE PRODUCTION.
- SUPPLIER TO SUBMIT FIVE (5) YEARS WARRANTY CERTIFICATE AGAINST ANY DEFECT IN PRODUCT OR WORKMANSHIP.


**CLASS D**

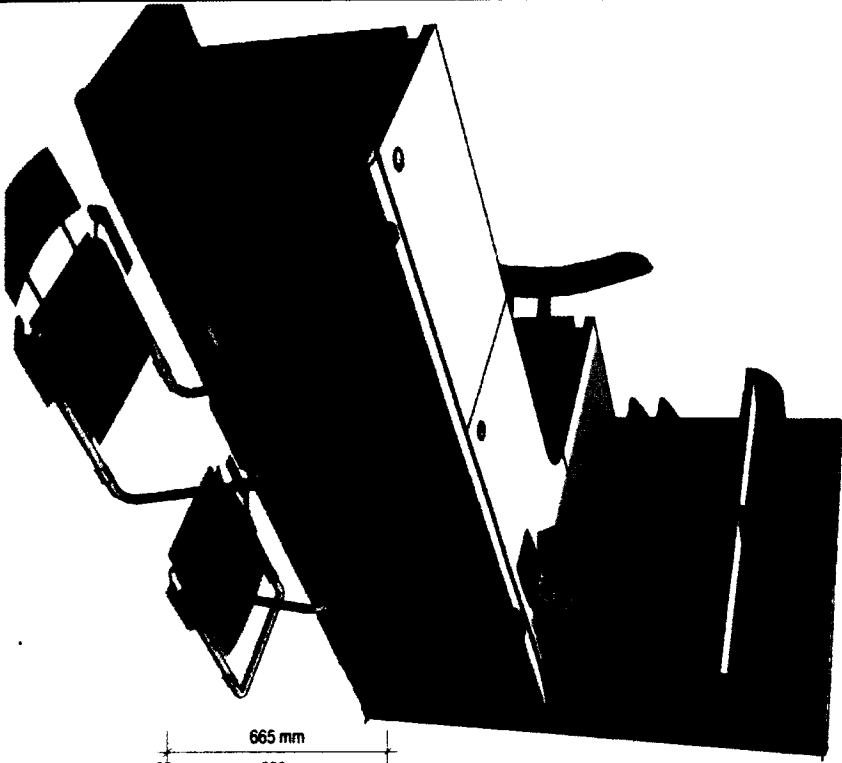

**PERSPECTIVE**

**SPECIFICATIONS:**

- 01 - ALUMINUM TOP / END CAP
- 02 - WORK TOP / COUNTER TOP
- 03 - FABRIC PANEL (MID-PANEL)
- 04 - PERFORATED METAL PANEL (BOTTOM PANEL)
- 05 - METAL GRILLE PANEL (FOR IN AND OUT TRAYS)
- 06 - METAL IN AND OUT TRAYS
- 07 - END SUPPORT PANEL
- 08 - CORNER CONNECTOR POST
- 09 - BASE COVER / RACEWAY
- 10 - GROMMET CAP
- 11 - HANG SHELF WITH TASK LIGHT
- 12 - HEAVY DUTY ADJUSTABLE FOOT GLIDES
- 13 - CONVENIENCE OUTLET

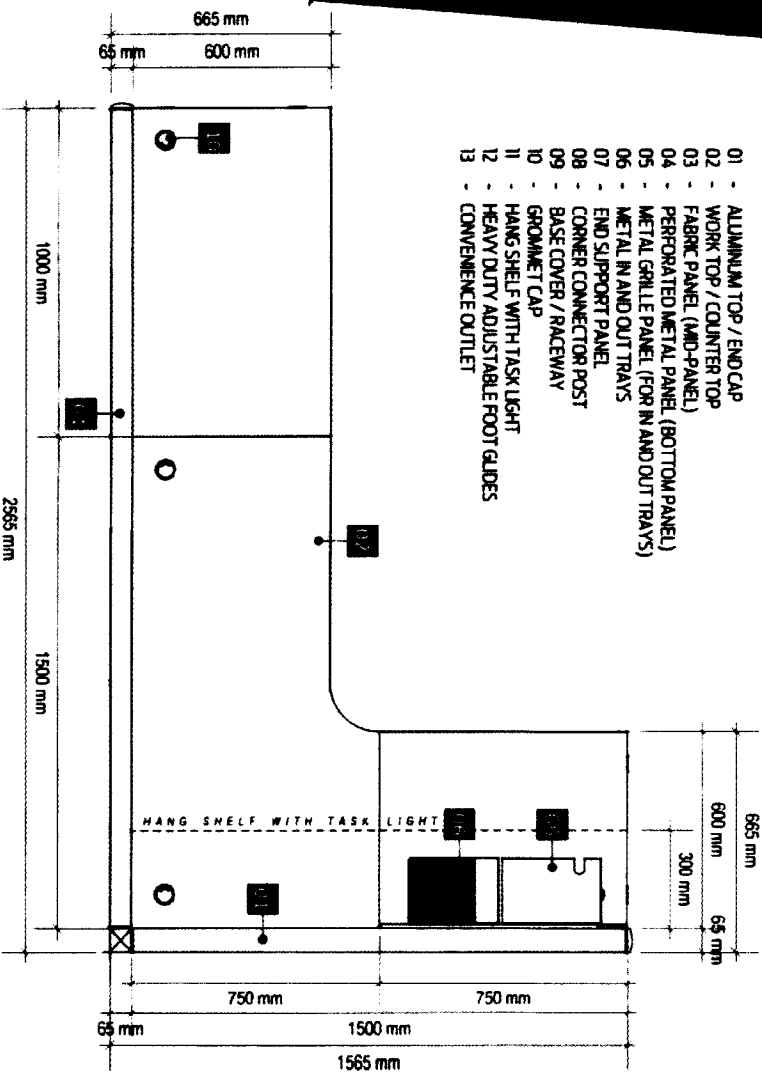

**PLAN**



**LAND BANK OF THE PHILIPPINES**  
**PROJECT MANAGEMENT & ENGINEERING DEPT.**  
 1998 M.H. DEL PILAR ST., CORNER DR. QUINTOS ST., MALATE MANILA

TITLE:	RECOMMENDING APPROVAL:	DESIGNER:	SHEET NO.:
--------	------------------------	-----------	------------

**CASHER / BOO/BSO WORKSTATION**  
 (TYPE 1)

LANDBANK STANDARD DETAILS & SPECIFICATIONS

*[Signature]*  
 RECOMMENDING APPROVAL:  
 REVEREND DR. SAMUEL D. SANCHEZ  
 HEAD, PAMED

DESIGNED:	TSU-PNED
DRAWN:	TSU-PNED
DATE:	JULY 2020
REVIEWED:	J. MANSUAN
DATE:	


**CBBW**  
**10F 5**

**NOTES:**

- WRITTEN DIMENSIONS ON THESE DRAWINGS SHALL HAVE PRECEDENCE OVER SCALED DIMENSIONS.
- CONTRACTOR/SUPPLIER SHALL VERIFY AND BE RESPONSIBLE FOR ALL DIMENSIONS AND CONDITIONS OF THE JOB.
- PAVED MUST BE NOTIFIED IMMEDIATELY OF ANY VARIATIONS FROM THE DIMENSIONS AND CONDITIONS SHOWN IN THESE DRAWINGS.
- CONTRACTOR/SUPPLIER SHALL SUBMIT SHOP DRAWINGS AND PROTOTYPE TO PAVED FOR APPROVAL BEFORE PRODUCTION.
- SUPPLIER TO SUBMIT FIVE (5) YEARS WARRANTY CERTIFICATE AGAINST ANY DEFECT IN PRODUCT OR WORKMANSHIP.

**SPECIFICATIONS:**

- 01 - ALUMINUM TOP / END CAP
- 02 - WORK TOP / COUNTER TOP
- 03 - FABRIC PANEL (MID-PANEL)
- 04 - PERFORATED METAL PANEL (BOTTOM PANEL)
- 05 - METAL GRILLE PANEL (FOR IN AND OUT TRAYS)
- 06 - METAL IN AND OUT TRAYS
- 07 - END SUPPORT PANEL
- 08 - CORNER CONNECTOR POST
- 09 - BASE COVER / RACEWAY
- 10 - GROMMET CAP
- 11 - HANG SHELF WITH TASK LIGHT
- 12 - HEAVY DUTY ADJUSTABLE FOOT GLIDES
- 13 - CONVENIENCE OUTLET

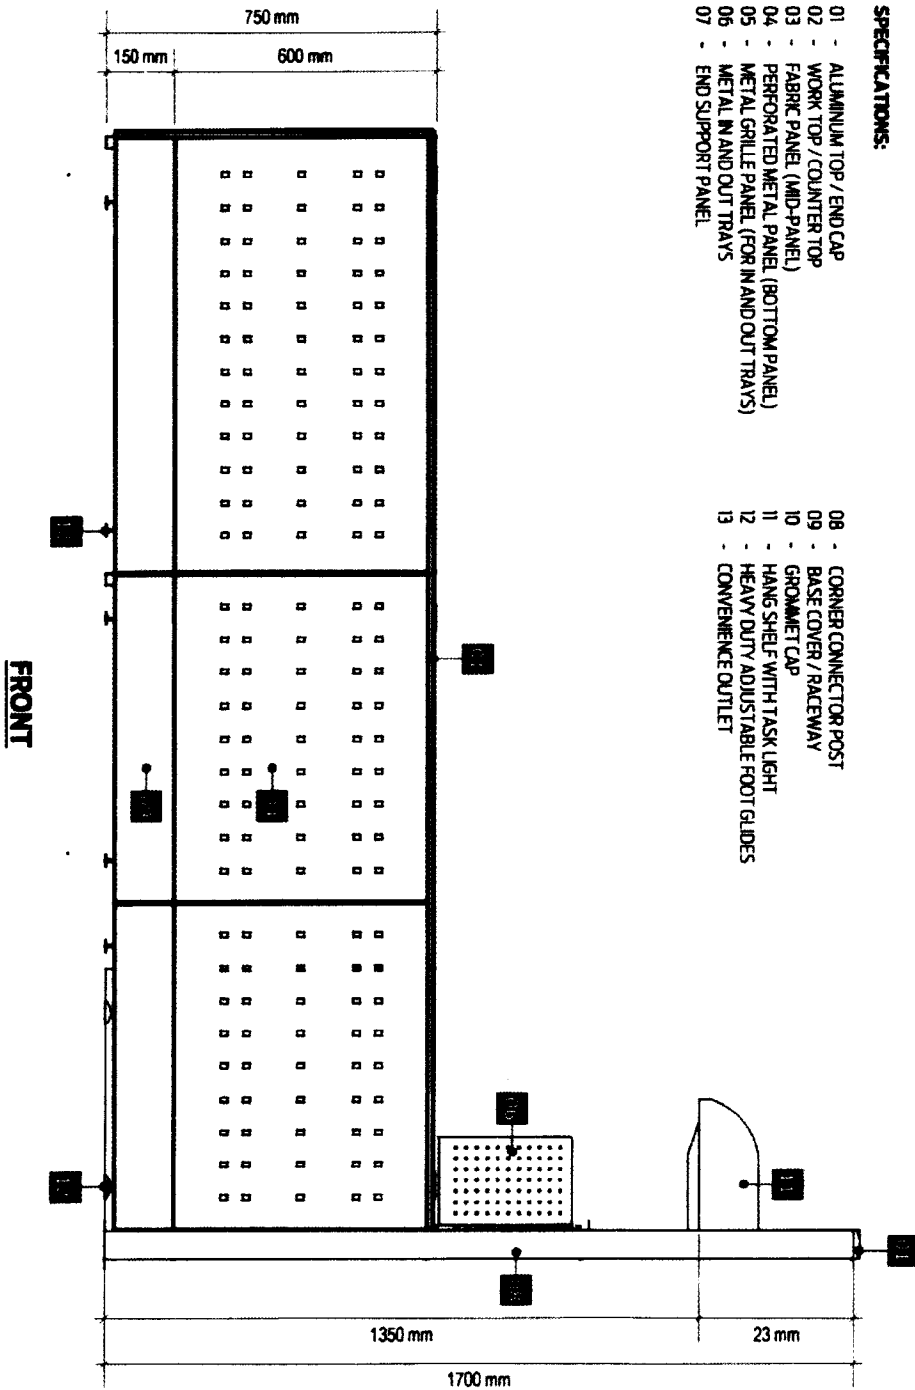

**CLASS D**



**LAND BANK OF THE PHILIPPINES**  
**PROJECT MANAGEMENT & ENGINEERING DEPT.**

1998 M.H. DEL PILAR ST., CORNER DR. QUINTOS ST., MALATE MANILA

TITLE:

**CASHER / BOO/BSO WORKSTATION**  
 (TYPE 1)

RECOMMENDING APPROVAL:

*[Signature]*  
 HEAD, HRMS

DESIGN:

TSU-P/MSD

SHEET NO:

**CBBW**  
**2 OF 5**

DRAWN:

TSU-P/MSD

DATE:

JULY 2020

REVIEWED:

J. MISLANG

DATE:


**NOTES:**

- WRITTEN DIMENSIONS ON THESE DRAWINGS SHALL HAVE PRECEDENCE OVER SCALED DIMENSIONS.
- CONTRACTOR/SUPPLIER SHALL VERIFY AND BE RESPONSIBLE FOR ALL DIMENSIONS AND CONDITIONS OF THE JOB.
- PAVED MUST BE NOTIFIED IMMEDIATELY OF ANY VARIATIONS FROM THE DIMENSIONS AND CONDITIONS SHOWN IN THESE DRAWINGS.
- CONTRACTOR/SUPPLIER SHALL SUBMIT SHOP DRAWING AND PROTOTYPE TO PAVED FOR APPROVAL BEFORE PRODUCTION.
- SUPPLIER TO SUBMIT FIVE (5) YEARS WARRANTY CERTIFICATE AGAINST ANY DEFECT IN PRODUCT OR WORKMANSHIP.

**SPECIFICATIONS:**

- 01 - ALUMINUM TOP / END CAP
- 02 - WORK TOP / COUNTER TOP
- 03 - FABRIC PANEL (MID-PANEL)
- 04 - PERFORATED METAL PANEL (BOTTOM PANEL)
- 05 - METAL GRILLE PANEL (FOR IN AND OUT TRAYS)
- 06 - METAL IN AND OUT TRAYS
- 07 - END SUPPORT PANEL
- 08 - CORNER CONNECTOR POST
- 09 - BASE COVER / RACEWAY
- 10 - GROMMET CAP
- 11 - HANG SHELF WITH TASK LIGHT
- 12 - HEAVY DUTY ADJUSTABLE FOOT GLIDES
- 13 - CONVENIENCE OUTLET

**CLASS D**

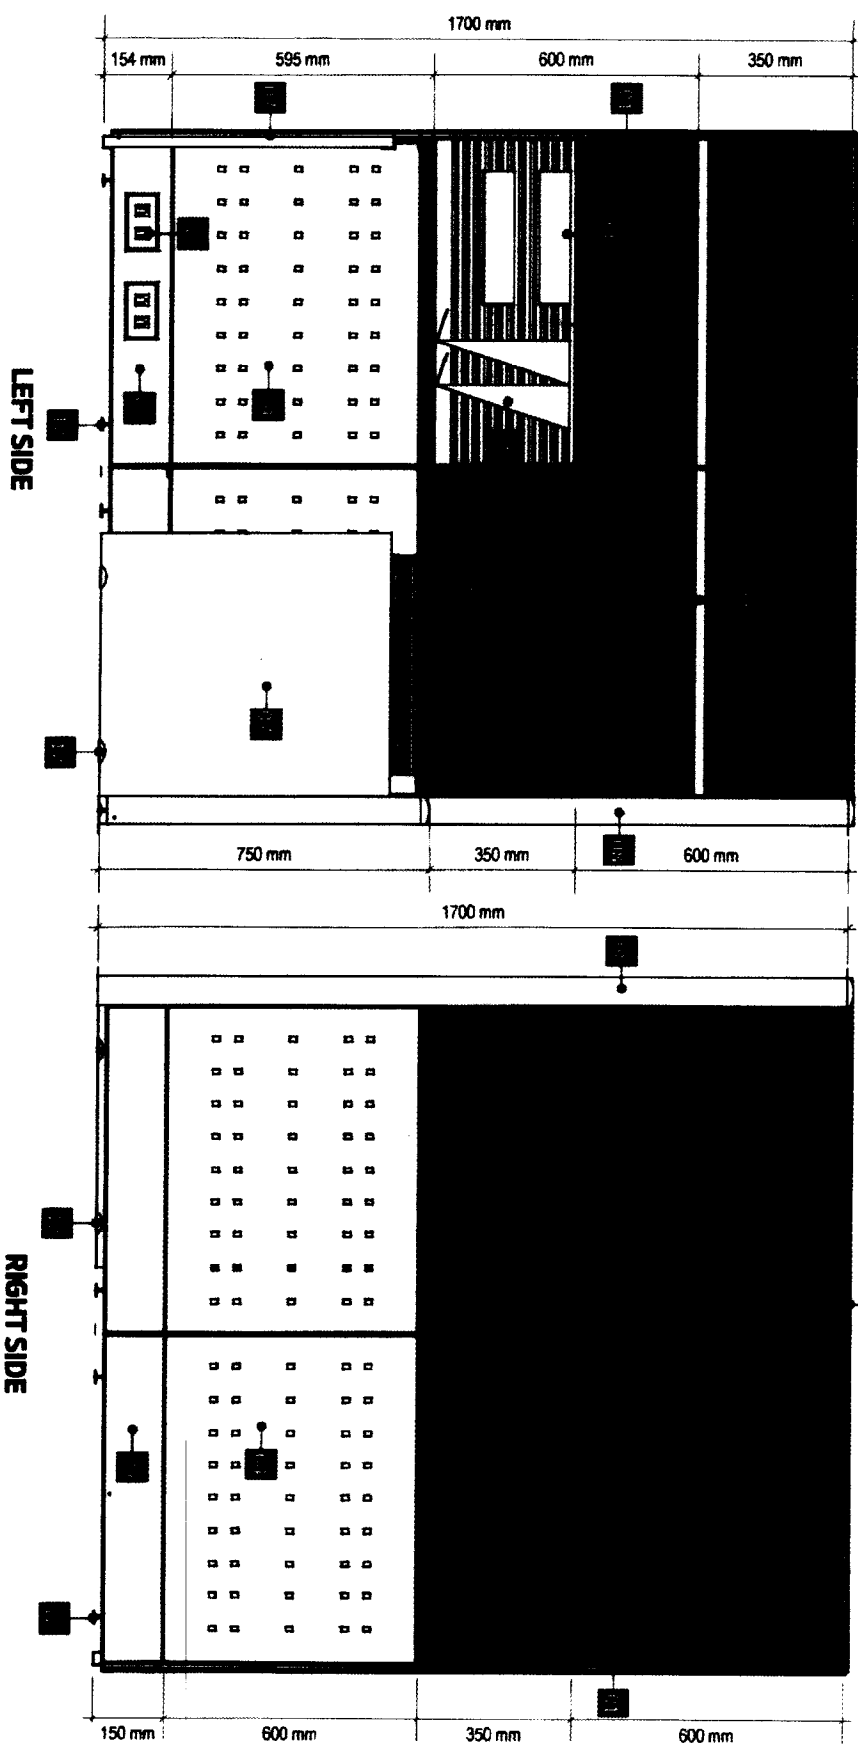

**LAND BANK OF THE PHILIPPINES**  
**PROJECT MANAGEMENT & ENGINEERING DEPT.**  
 1598 M.H. DEL PILAR ST., CORNER DR. QUINTOS ST., MALATE MANILA

TITLE:  
**CASHER / BOO/BSO WORKSTATION**  
 (TYPE 1)

LANDBANK STANDARD DETAILS & SPECIFICATIONS

RECOMMENDING APPROVAL:

*[Signature]*  
 ERIC P. DELA SALLE  
 HEAD, PAVED

DESIGN: TSUJINIED  
 DRAWN: TSUJINIED  
 DATE: JULY 2020

REVIEWED: J. MANSILANG  
 DATE:

SHEET NO.:

**CBBW**  
**3 OF 5**


D-54

**NOTES:**

- WRITTEN DIMENSIONS ON THESE DRAWINGS SHALL HAVE PRECEDENCE OVER SCALED DIMENSIONS.
- CONTRACTOR/SUPPLIER SHALL VERIFY AND BE RESPONSIBLE FOR ALL DIMENSIONS AND CONDITIONS OF THE JOB.
- BIDDERS MUST BE NOTIFIED IMMEDIATELY OF ANY VARIATIONS FROM THE DIMENSIONS AND CONDITIONS SHOWN IN THESE DRAWINGS.
- CONTRACTOR/SUPPLIER SHALL SUBMIT SHOP DRAWING AND PROTOTYPE TO BIDDERS FOR APPROVAL BEFORE PRODUCTION.
- SUPPLIER TO SUBMIT FIVE (5) YEARS WARRANTY CERTIFICATE AGAINST ANY DEFECT IN PRODUCT OR WORKMANSHIP.

**SPECIFICATIONS:**

- 01 - ALUMINUM TOP / END CAP
- 02 - WORK TOP / COUNTER TOP
- 03 - FABRIC PANEL (MID-PANEL)
- 04 - PERFORATED METAL PANEL (BOTTOM PANEL)
- 05 - METAL GRILLE PANEL (FOR IN AND OUT TRAYS)
- 06 - METAL IN AND OUT TRAYS
- 07 - END SUPPORT PANEL
  
- 08 - CORNER CONNECTOR POST
- 09 - BASE COVER / RAKEWAY
- 10 - GROMMET CAP
- 11 - HANG SHELF WITH TASK LIGHT
- 12 - HEAVY DUTY ADJUSTABLE FOOT GLIDES
- 13 - CONVENIENCE OUTLET

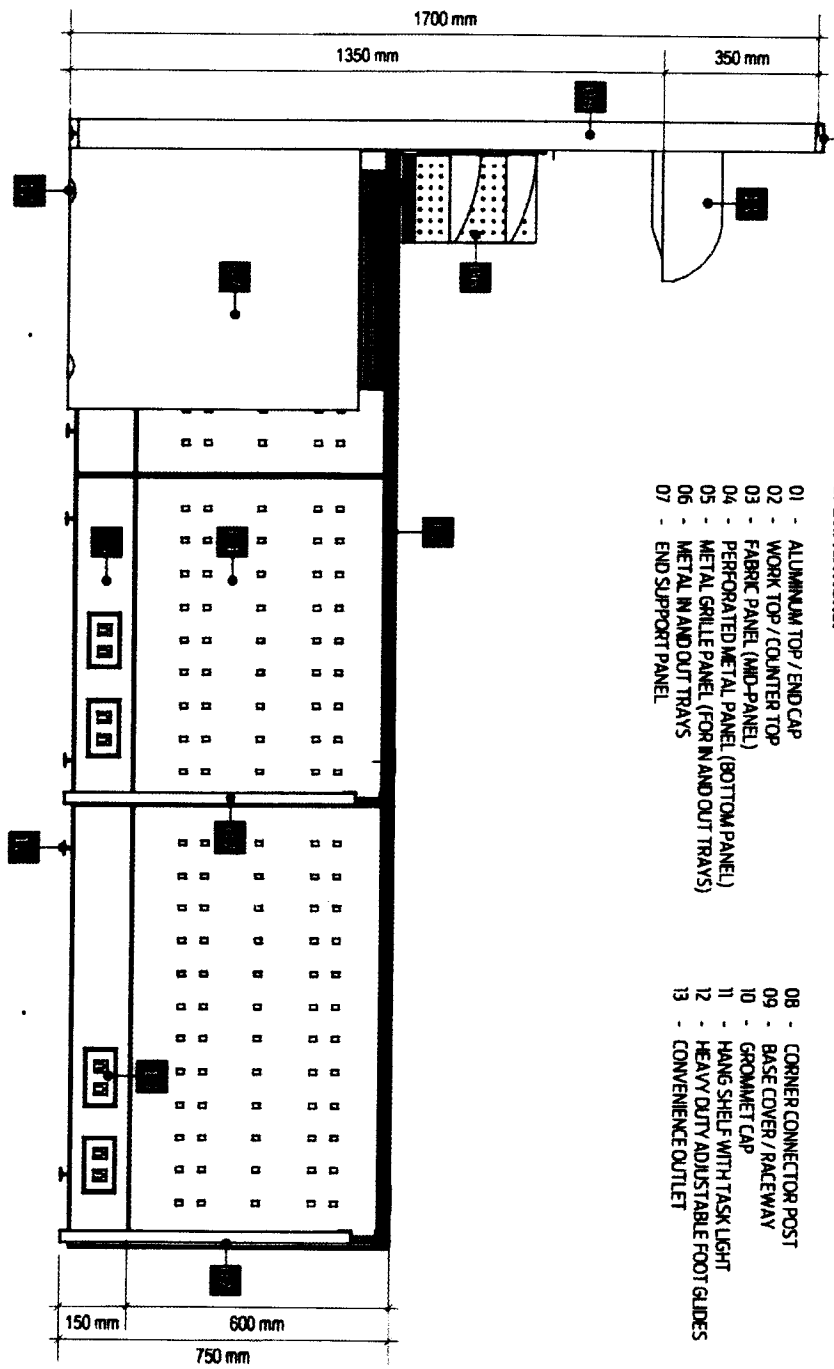

**CLASS D**



**LAND BANK OF THE PHILIPPINES**  
**PROJECT MANAGEMENT & ENGINEERING DEPT.**  
 1508 M.H. DEL PILAR ST., CORNER DR. QUINTOS ST., MALATE MANILA

TITLE:

**CASHIER / BOO BSO WORKSTATION**  
 (TYPE 1)

LAND BANK STANDARD DETAILS & SPECIFICATIONS

RECOMMENDING APPROVAL:

*[Signature]*  
 HEAD, PMED

DESIGN: TSL/PMED

DRAWN: TSL/PMED

DATE: JULY 2020

REVIEWED: J. MRSIANG

DATE:

SHEET NO:


**CBBW**  
**4 OF 5**

**DESCRIPTIONS**


**CLASS D**




IN AND OUT TRAYS

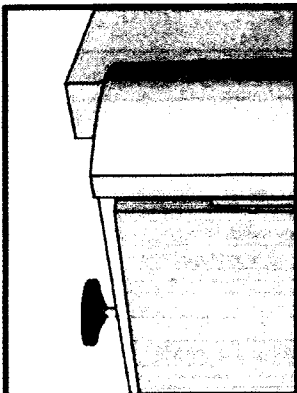


HEAVY DUTY ADJUSTABLE FOOT GUIDES

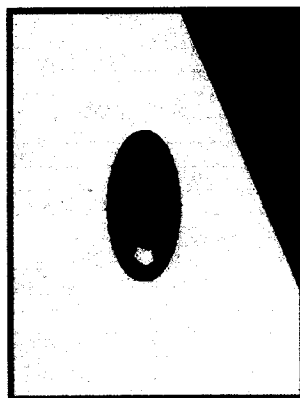

GROMMET CAP

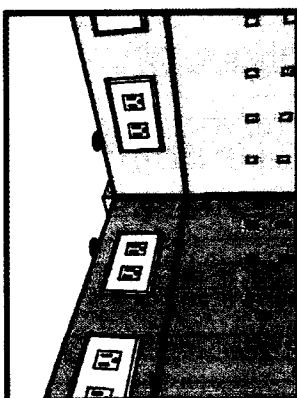

RACEWAY

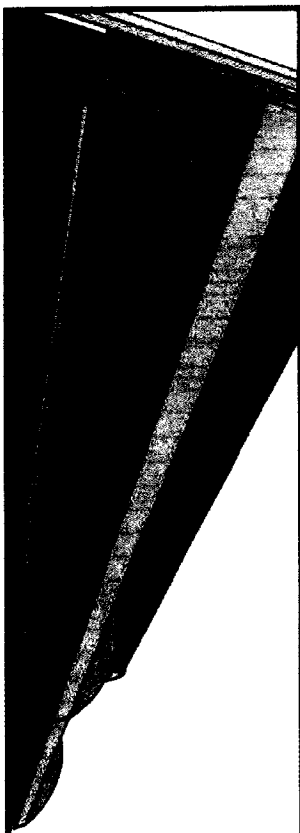

HANGING SHELVES WITH TASK LIGHT

**ACCESSORIES**

PANEL SYSTEM:  
-FOR SEGMENTED AND COMPOSITE PANELS INCLUDING THE ELECTRICAL AND DATA PORT ACCESS.

HEIGHT:  
-OVER-ALL PANEL HEIGHT SHALL BE 1700mm. (SEE ATTACHED LAYOUT)

WIDTH:  
-WIDTH RANGING FROM 600mm, 750mm, 1000mm and 1500mm. (SEE ATTACHED LAYOUT)

THICKNESS:  
-PANEL THICKNESS SHALL BE GA.16 COLD ROLLED METAL WITH A MINIMUM OF 62.5mm THK TO 25mm THK FABRIC (TOP/MID PANEL);

-PANEL FABRIC SURFACE AREA SHOULD BE REMOVABLE AND CAN FIT BACK IN PLACE  
-ASSEMBLED THROUGH CLIP-ON CONNECTION WITH 6mm THK MDF TILE BACKING.

-FABRIC COLOR : GRAY (SUBJECT FOR APPROVAL)  
-PERFORATED METAL (BOTTOM PANEL);

-METAL PANEL SHALL BE GA.18 METAL SHEET ON POWDER COATED FINISH.  
-PANEL COLOR : GRAY (SUBJECT FOR APPROVAL)

FRAMES:  
-FRAMES SHALL BE GA.18 (MIN) COLD ROLLED SHEET WITH NON-CORROSIVE PAINT FINISH  
-FABRICATION SHALL BE LIGHTWEIGHT WITH FINE DETAILS.

-COLOR : GRAY (SUBJECT FOR APPROVAL)  
-CAPPING AND END TRIMS:

-CAPPING SHALL BE ALUMINUM ON POWDER COATED FINISH.  
-PROVIDE HEAVY DUTY FOOT GUIDES FOR ALL PARTITIONS.

-COLOR : GRAY (SUBJECT FOR APPROVAL)  
-METAL GRILLE PANEL:

-PANEL SHALL BE GA.18 (MIN) COLD ROLLED SHEET ON POWDER COATED FINISH  
-PROVIDE SLOTS FOR IN AND OUT TRAYS.

-COLOR : GRAY (SUBJECT FOR APPROVAL)  
-RACEWAY:

-SHOULD BE ABLE TO ACCOMMODATE A MAXIMUM OF TEN (10) WIRES AND TEN (10) CABLES.  
-RACEWAY HEIGHT RANGING FROM 150mm TO 200mm.

-INCLUDE PROVISIONS FOR TWO (2) UNIVERSAL CONVENIENCE OUTLET, ONE (1) DATA OUTLET, AND ONE (1) SPARE OUTLET FOR EVERY PANEL.

IN AND OUT TRAYS:

-TRAYS SHALL BE GA.18 COLD ROLLED METAL SHEET ON POWDER COATED FINISH.  
-TRAY SLOTS TO BE PERMANENTLY ATTACHED TO METAL GRILLE FRAME.

-COLOR : GRAY (SUBJECT FOR APPROVAL)  
WORK SURFACE:

-32mm THK MDF, HDF OR EQUIVALENT WITH 15mm THK HIGH PRESSURE LAMINATE (HPL) WITH 1-MOULDING EDGES

-COLOR : LIGHT BEIGE (SUBJECT FOR APPROVAL)  
HANGING SHELVES:

-GA.18 FORMED STEEL FULLY WELDED ASSEMBLY ON POWDER COATED FINISH  
-COLOR : GRAY (SUBJECT FOR APPROVAL)  
TASK LIGHT:

-UNDER SHELF TASK LIGHT WITH COMPLETE ACCESSORIES, COVER AND ELECTRICAL WORKS



LAND BANK OF THE PHILIPPINES  
PROJECT MANAGEMENT & ENGINEERING DEPT.  
1599 M.H. DEL PILAR ST., CORNER DR. QUINTOS ST., MALATE MANILA

TITLE: CASHIER / BOO/ B90 WORKSTATION (TYPE 1)

RECOMMENDING APPROVAL: [Signature]

DESIGN: TSU-PINED

SHEET NO:

LANDBANK STANDARD DETAILS & SPECIFICATIONS


DATE: JULY 2020

REVIEWED: J. MANSANG

CBBW 50F5

**NOTES:**


- WRITTEN DIMENSIONS ON THESE DRAWINGS SHALL HAVE PRECEDENCE OVER SCALED DIMENSIONS.
- CONTRACTOR/SUPPLIER SHALL VERIFY AND BE RESPONSIBLE FOR ALL DIMENSIONS AND CONDITIONS OF THE JOB.
- PAGES MUST BE NOTIFIED IMMEDIATELY OF ANY VARIATIONS FROM THE DIMENSIONS AND CONDITIONS SHOWN IN THESE DRAWINGS.
- CONTRACTOR/SUPPLIER SHALL SUBMIT SHOP DRAWING AND PROTOTYPE TO PANEL FOR APPROVAL BEFORE PRODUCTION.
- SUPPLIER TO SUBMIT FIVE (5) YEARS WARRANTY CERTIFICATE AGAINST ANY DEFECT IN PRODUCT OR WORKMANSHIP.

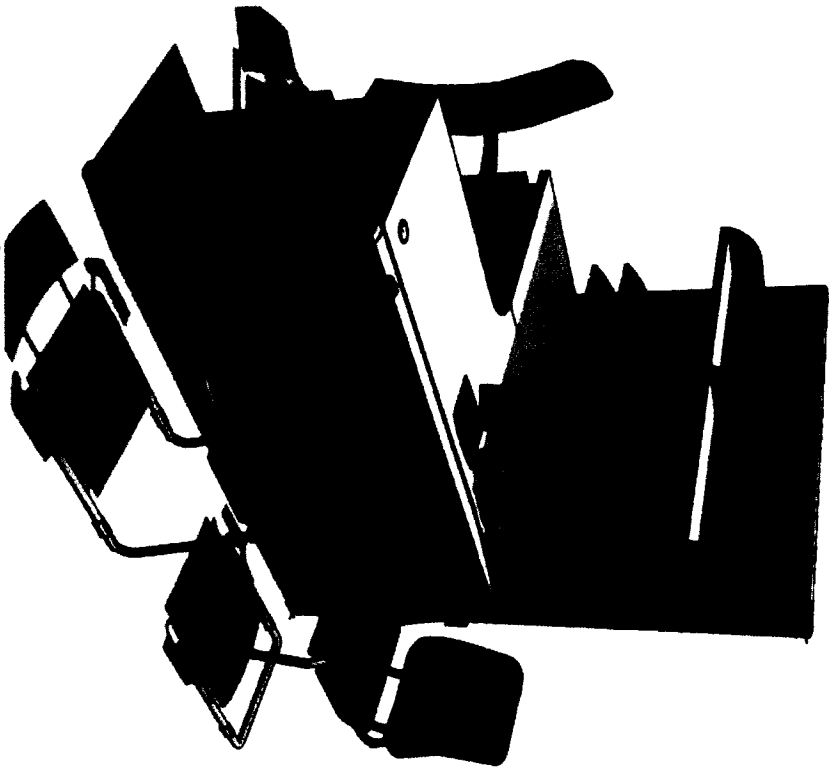

**PERSPECTIVE**

**SPECIFICATIONS:**

- 01 - ALUMINUM TOP / END CAP
- 02 - WORK TOP / COUNTER TOP
- 03 - FABRIC PANEL (MID-PANEL)
- 04 - PERFORATED METAL PANEL (BOTTOM PANEL)
- 05 - METAL GRILLE PANEL (FOR IN AND OUT TRAYS)
- 06 - METAL IN AND OUT TRAYS
- 07 - END SUPPORT PANEL
- 08 - CORNER CONNECTOR POST
- 09 - BASE COVER / RACEWAY
- 10 - GROMMET CAP
- 11 - HANG SHELF WITH TASK LIGHT
- 12 - HEAVY DUTY ADJUSTABLE FOOT GLIDES
- 13 - CONVENIENCE OUTLET

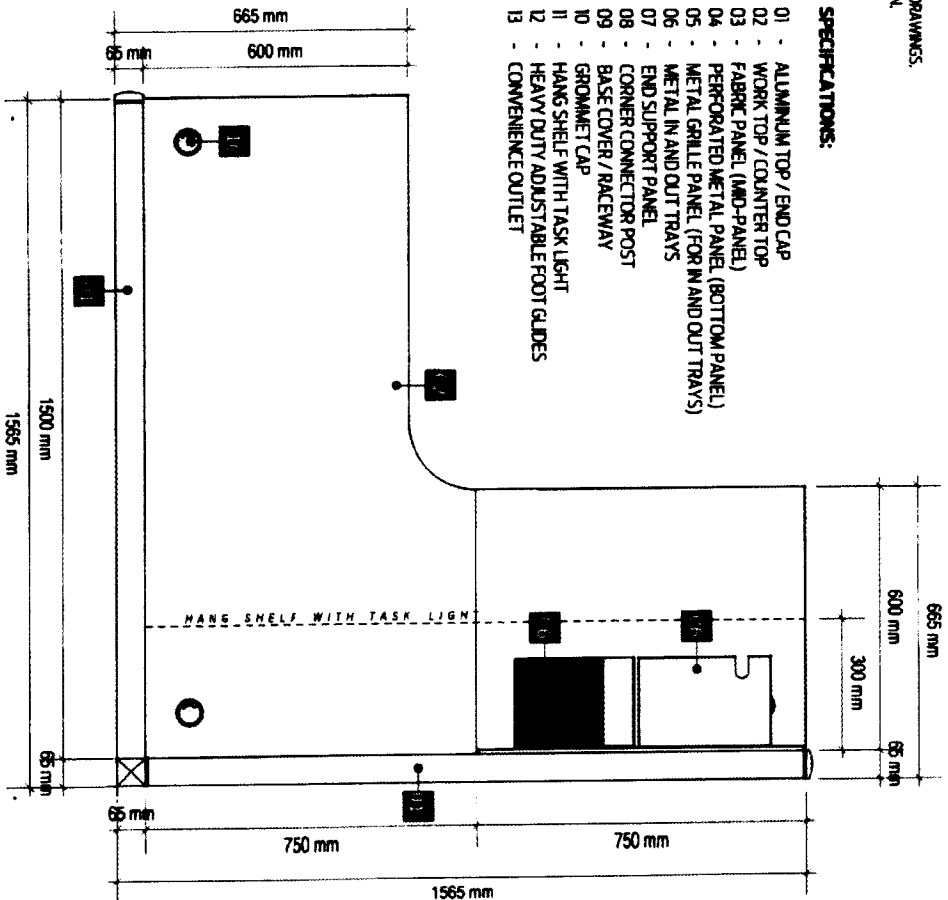

**PLAN**

**CLASSD**



LAND BANK OF THE PHILIPPINES  
PROJECT MANAGEMENT & ENGINEERING DEPT.  
1598 M.H. DEL PILAR ST., CORNER DR. QUINTOS ST., MALATE MANILA

TITLE:

CASHIER / BOO / BSO WORKSTATION  
(TYPE 2)

RECOMMENDING APPROVAL:

*[Signature]*  
HEAD, PROJECT MANAGEMENT

DESIGN: TSU-PHED

DRAWN: TSU-PHED

DATE: JULY 2024

REVIEWED: J. MRS. LANG

DATE:

SHEET NO:


**CBBW**  
**1 OF 4**

**NOTES:**

- WRITTEN DIMENSIONS ON THESE DRAWINGS SHALL HAVE PRECEDENCE OVER SCALED DIMENSIONS.
- CONTRACTOR/SUPPLIER SHALL VERIFY AND BE RESPONSIBLE FOR ALL DIMENSIONS AND CONDITIONS OF THE JOB.
- PNEID MUST BE NOTIFIED IMMEDIATELY OF ANY VARIATIONS FROM THE DIMENSIONS AND CONDITIONS SHOWN IN THESE DRAWINGS.
- CONTRACTOR/SUPPLIER SHALL SUBMIT SHOP DRAWING AND PROTOTYPE TO PNEID FOR APPROVAL BEFORE PRODUCTION.
- SUPPLIER TO SUBMIT FIVE (5) YEARS WARRANTY CERTIFICATE AGAINST ANY DEFECT IN PRODUCT OR WORKMANSHIP.

**SPECIFICATIONS:**

- 01 - ALUMINUM TOP / END CAP
- 02 - WORK TOP / COUNTER TOP
- 03 - FABRIC PANEL (MID-PANEL)
- 04 - PERFORATED METAL PANEL (BOTTOM PANEL)
- 05 - METAL GRILLE PANEL (FOR IN AND OUT TRAYS)
- 06 - METAL IN AND OUT TRAYS
- 07 - END SUPPORT PANEL
- 08 - CORNER CONNECTOR POST
- 09 - BASE COVER / RACEWAY
- 10 - GROMMET CAP
- 11 - HANG SHELF WITH TASK LIGHT
- 12 - HEAVY DUTY ADJUSTABLE FOOT GLIDES
- 13 - CONVENIENCE OUTLET

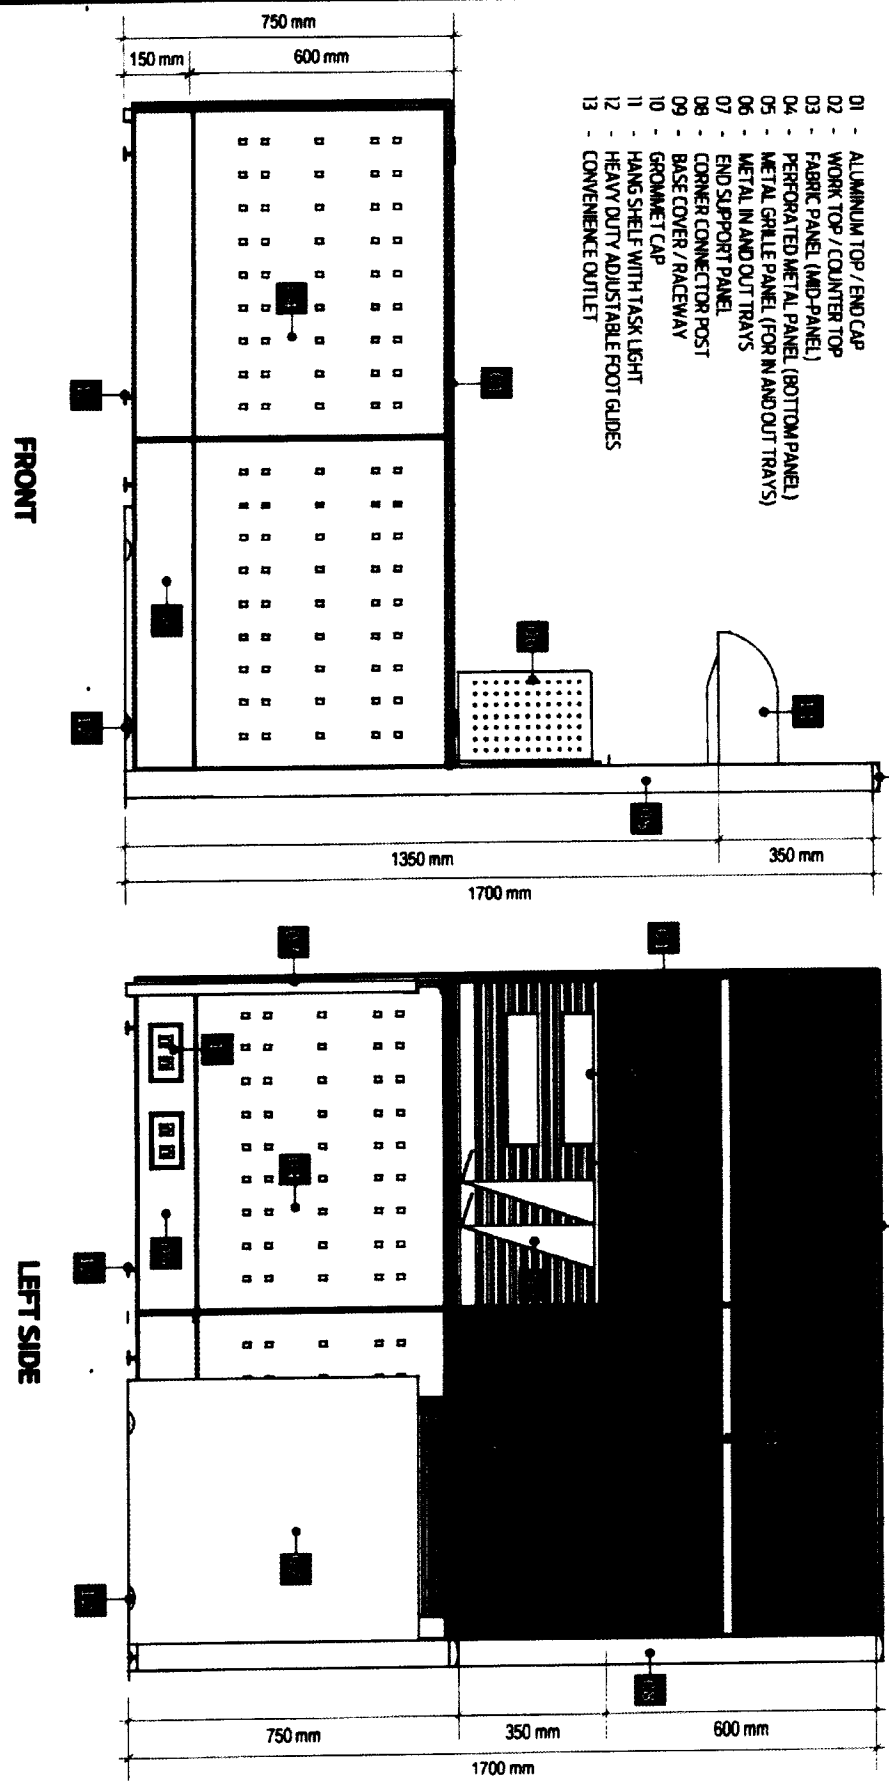

**CLASSD**



**LAND BANK OF THE PHILIPPINES**  
**PROJECT MANAGEMENT & ENGINEERING DEPT.**  
 1508 M.H. DEL PILAR ST., CORNER DR. QUINTOS ST., MALATE MANILA

TITLE: **CASHIER / BOU/ BSO WORKSTATION (TYPE 2)**

RECOMMENDING APPROVAL: *[Signature]*

DESIGNER: **TSU/PNEID**

SHEET NO. **2 OF 4**

LANDBANK STANDARD DETAILS SPECIFICATIONS

DATE: **JULY 2020**

REVIEWED: **J. MANSILANG**


DATE: **JULY 2020**

**NOTES:**

- WRITTEN DIMENSIONS ON THESE DRAWINGS SHALL HAVE PRECEDENCE OVER SCALED DIMENSIONS.
- CONTRACTOR/SUPPLIER SHALL VERIFY AND BE RESPONSIBLE FOR ALL DIMENSIONS AND CONDITIONS OF THE JOB.
- PAVED MUST BE NOTED IMMEDIATELY OF ANY VARIATIONS FROM THE DIMENSIONS AND CONDITIONS SHOWN IN THESE DRAWINGS.
- CONTRACTOR/SUPPLIER SHALL SUBMIT SHOP DRAWING AND PROTOTYPE TO BEED FOR APPROVAL BEFORE PRODUCTION.
- SUPPLIER TO SUBMIT FIVE (5) YEARS WARRANTY CERTIFICATE AGAINST ANY DEFECT IN PRODUCT OR WORKMANSHIP.

**SPECIFICATIONS:**

- 01 - ALUMINUM TOP / END CAP
- 02 - WORK TOP / COUNTER TOP
- 03 - FABRIC PANEL (MID-PANEL)
- 04 - PERFORATED METAL PANEL (BOTTOM PANEL)
- 05 - METAL GRILLE PANEL (FOR IN AND OUT TRAYS)
- 06 - METAL IN AND OUT TRAYS
- 07 - END SUPPORT PANEL
- 08 - CORNER CONNECTOR POST
- 09 - BASE COVER / RACEWAY
- 10 - GROMMET CAP
- 11 - HANG SHELF WITH TASK LIGHT
- 12 - HEAVY DUTY ADJUSTABLE FOOT GUIDES
- 13 - CONVENIENCE OUTLET

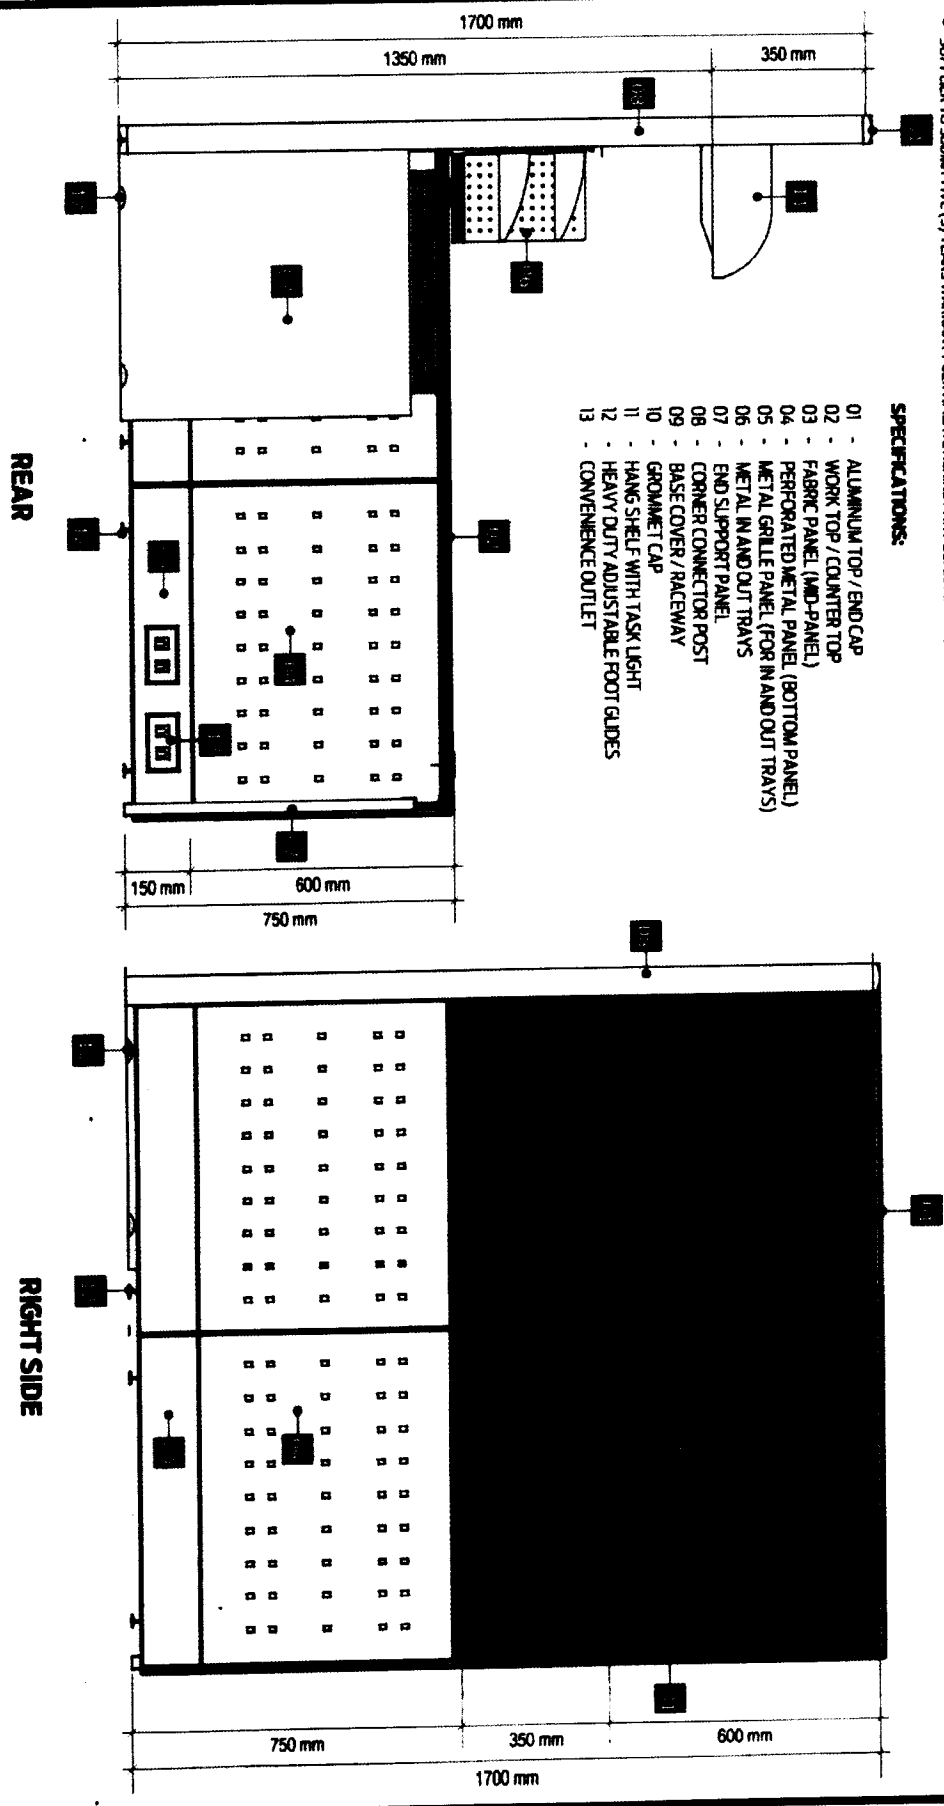

**CLASS D**



**LAND BANK OF THE PHILIPPINES**  
**PROJECT MANAGEMENT & ENGINEERING DEPT.**  
 1998 M.H. DEL PILAR ST., CORNER DR. QUINTOS ST., MALAYTE MANILA

TITLE: **CASHER / BOU BSO WORKSTATION (TYPE 2)**

RECOMMENDING APPROVAL: *[Signature]*  
 RICO D.L. SALVADO  
 MRSA, PMSO

DESIGN: TSI/PNED  
 DRAWN: TSI/PNED  
 DATE: JULY 2008  
 REVIEWED: J. MRSIANG

SHEET NO: **CBBW 30F 4**

LANDBANK STANDARD DETAILS & SPECIFICATIONS



**DESCRIPTIONS**

PANEL SYSTEM:  
-FOR SEGMENTED AND COMPOSITE PANELS INCLUDING THE ELECTRICAL AND DATA PORT ACCESS.

HEIGHT:  
-OVER-ALL PANEL HEIGHT SHALL BE 1200mm. (SEE ATTACHED LAYOUT)

WIDTH:  
-WIDTH RANGING FROM 600mm, 750mm, and 1500mm. (SEE ATTACHED LAYOUT)

THICKNESS:  
-PANEL THICKNESS SHALL BE GA.18 COLD ROLLED METAL WITH A MINIMUM OF 62.5mm THK TO 75mm THK FABRIC (TOP AND PANEL).

-PANEL FABRIC SURFACE AREA SHOULD BE REMOVABLE AND CAN FIT BACK IN PLACE.  
-ASSEMBLED THROUGH CLIP-ON CONNECTION WITH 3mm THK MDF TILE BACKING.

-FABRIC COLOR: GRAY (SUBJECT FOR APPROVAL)  
-PERFORATED METAL (BOTTOM PANEL):

-METAL PANEL SHALL BE GA.18 METAL SHEET ON POWDER COATED FINISH.  
-PANEL COLOR: GRAY (SUBJECT FOR APPROVAL)

FRAMES:  
-FRAMES SHALL BE GA.18 (MIN) COLD ROLLED SHEET WITH NON-CORROSIVE PAINT FINISH.  
-FABRICATION SHALL BE LIGHTWEIGHT WITH FINE DETAILS.

-COLOR: GRAY (SUBJECT FOR APPROVAL)  
-CAPPING AND END TRIMS:

-CAPPING SHALL BE ALUMINUM ON POWDER COATED FINISH.  
-PROVIDE HEAVY DUTY FOOT GUIDES FOR ALL PARTITIONS.

-COLOR: GRAY (SUBJECT FOR APPROVAL)  
-METAL GRILLE PANEL:

-PANEL SHALL BE GA.18 (MIN) COLD ROLLED SHEET ON POWDER COATED FINISH.  
-PROVIDE SLOTS FOR IN AND OUT TRAYS.

-COLOR: GRAY (SUBJECT FOR APPROVAL)  
-RACEWAY:

-SHOULD BE ABLE TO ACCOMMODATE A MAXIMUM OF TEN (10) WIRES AND TEN (10) CABLES.  
-RACEWAY HEIGHT RANGING FROM 150mm TO 200mm.

-INCLUDE PROVISIONS FOR TWO (2) UNIVERSAL CONVENIENCE OUTLETS, ONE (1) DATA OUTLET, AND ONE (1) SPARE OUTLET FOR EVERY PANEL.

IN AND OUT TRAYS:  
-TRAYS SHALL BE GA.18 COLD ROLLED METAL SHEET ON POWDER COATED FINISH.

-TRAY SLOTS TO BE FIRMLY ATTACHED TO METAL GRILLE FRAME.  
-COLOR: GRAY (SUBJECT FOR APPROVAL)


WORK SURFACE:  
-32mm THK MDF OR EQUIVALENT WITH 32mm THK HIGH PRESSURE LAMINATE (HPL) WITH T-ROUNDED EDGES

-COLOR: LIGHT BEIGE (SUBJECT FOR APPROVAL)  
-HANGING SHELVES:  
-GA.18 FORMED STEEL FULLY WELDED ASSEMBLY ON POWDER COATED FINISH


-COLOR: GRAY (SUBJECT FOR APPROVAL)  
-TASK LIGHT:  
-UNDER SHELF TASK LIGHT WITH COMPLETE ACCESSORIES, COVER AND ELECTRICAL WORKS




IN AND OUT TRAYS

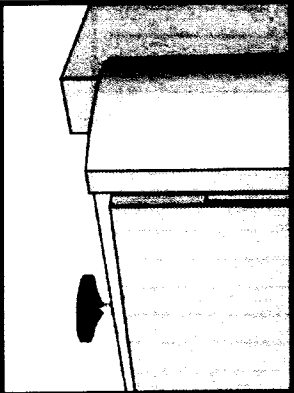


HEAVY DUTY ADJUSTABLE FOOT GUIDES

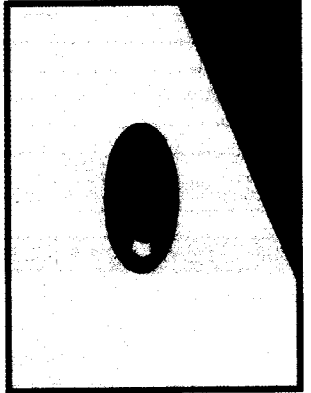

GROMMET CAP

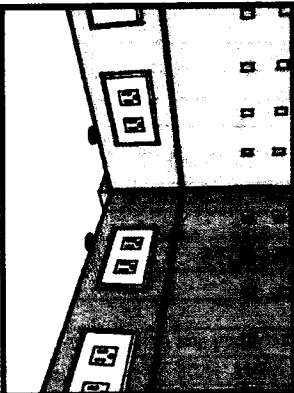

RACEWAY

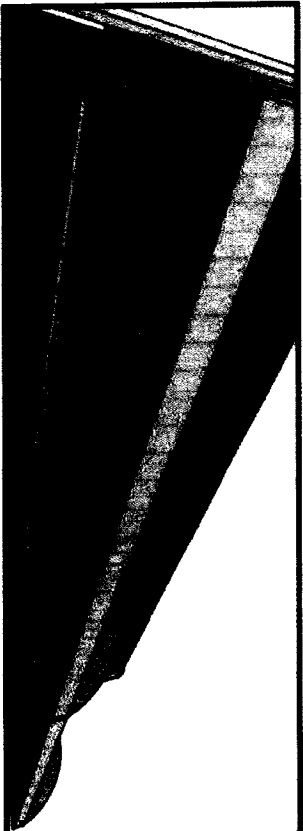

HANGING SHELVES WITH TASK LIGHT

**ACCESSORIES**


	<p><b>LAND BANK OF THE PHILIPPINES</b> <b>PROJECT MANAGEMENT &amp; ENGINEERING DEPT.</b> 1598 M.H. DEL PILAR ST., CORNER DR. QUINTOS ST., MALATE MANILA</p>	TITLE:	<p>CASHIER / BOO BSO WORKSTATION (TYPE 2)</p>		RECOMMENDING APPROVAL:	DESIGN:	TSL-PMED	SHEET NO.:	<p><b>CBBW</b> <b>4 OF 4</b></p>
		LANDBANK STANDARD DETAILS & SPECIFICATIONS		DATE:	JULY 2008	REVISION:	J. MASLANG	DATE:	

**NOTES:**


- WRITTEN DIMENSIONS ON THESE DRAWINGS SHALL HAVE PRECEDENCE OVER SCALED DIMENSIONS.
- CONTRACTOR/SUPPLIER SHALL VERIFY AND BE RESPONSIBLE FOR ALL DIMENSIONS AND CONDITIONS OF THE JOB.
- BIDDER MUST BE NOTIFIED IMMEDIATELY OF ANY VARIATIONS FROM THE DIMENSIONS AND CONDITIONS SHOWN IN THESE DRAWINGS.
- CONTRACTOR/SUPPLIER SHALL SUBMIT SHOP DRAWINGS AND PROTOTYPE TO BIDDER FOR APPROVAL BEFORE PRODUCTION.
- SUPPLIER TO SUBMIT FIVE (5) YEARS WARRANTY CERTIFICATE AGAINST DEFECT IN PRODUCT AND WORKMANSHIP.

**SPECIFICATIONS:**

- 01 - ALUMINUM TOP / END CAP
- 02 - WORK TOP / COUNTER TOP
- 03 - FABRIC PANEL (MID PANEL)
- 04 - PERFORATED METAL PANEL (BOTTOM PANEL)
- 05 - METAL GRILLE PANEL (FOR IN AND OUT TRAYS)
- 06 - METAL IN AND OUT TRAYS
- 07 - END SUPPORT PANEL
- 08 - CORNER CONNECTOR POST
- 09 - BASE COVER / RACEWAY
- 10 - GROMMET CAP
- 11 - HANG SHELF WITH TASK LIGHT
- 12 - HEAVY DUTY ADJUSTABLE FOOT GLIDES
- 13 - CONVENIENCE OUTLET
- 14 - GLASS PANEL (TOP PANEL)

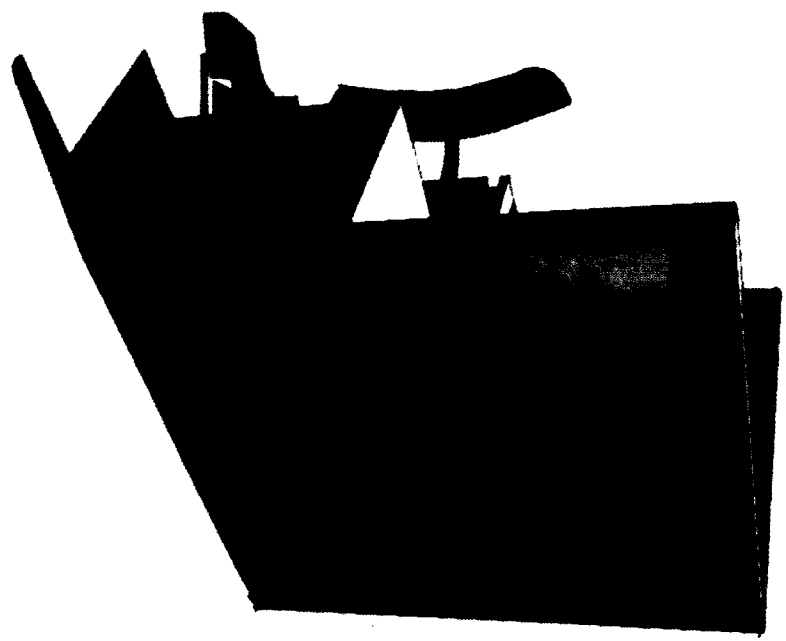

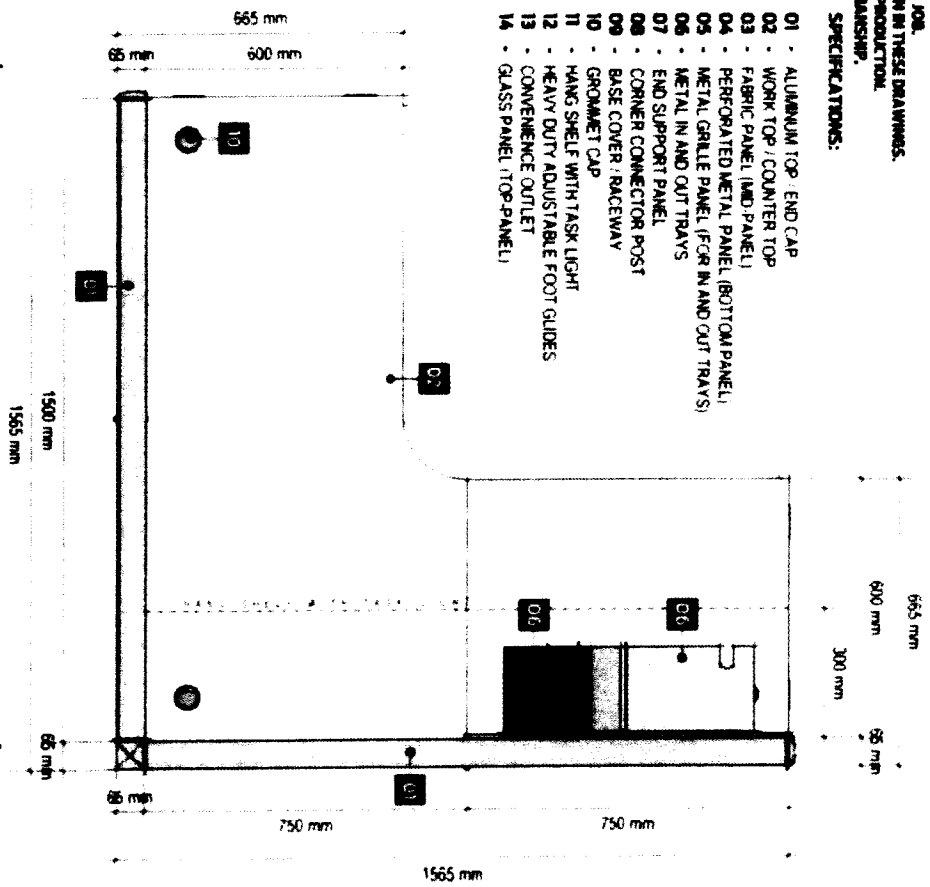

**PERSPECTIVE**



**PLAN**

**CLASS D**

 <p>LANDBANK OF THE PHILIPPINES PROJECT MANAGEMENT &amp; ENGINEERING DEPT. 1598 M H DEL PILAR ST CORNER DR QUINTOS ST MALATE MANILA</p>	<p>TITLE: <b>CASHIER / BSO WORKSTATION (TYPE 3)</b></p>	<p>RECOMMENDING APPROVAL:  EMYR O. SALAZAR HEAD PIBED</p>	<p>DESIGNER: TSL-PIED DRAWN: TSL-PIED DATE: JULY 2023 REVIEWED: J. MARLANG DATE:</p>	<p>SHEET NO: <b>1 OF 4</b></p>
	<p>LANDBANK STANDARD DETAILS SPECIFICATIONS</p>			


**NOTES:**

- WRITTEN DIMENSIONS ON THESE DRAWINGS SHALL HAVE PRECEDENCE OVER SCALED DIMENSIONS.
- CONTRACTOR/SUPPLIER SHALL VERIFY AND BE RESPONSIBLE FOR ALL DIMENSIONS AND CONDITIONS OF THE JOB.
- PANEL MUST BE NOTIFIED IMMEDIATELY OF ANY VARIATIONS FROM THE DIMENSIONS AND CONDITIONS SHOWN IN THESE DRAWINGS.
- CONTRACTOR/SUPPLIER SHALL SUBMIT SHOP DRAWINGS AND PROTOTYPE TO BIDDOR FOR APPROVAL BEFORE PRODUCTION.
- SUPPLIER TO SUBMIT FIVE (5) YEARS WARRANTY CERTIFICATE AGAINST DEFECT IN PRODUCT AND WORKMANSHIP.

**SPECIFICATIONS:**

- 01 - ALUMINUM TOP / END CAP
- 02 - WORK TOP / COUNTER TOP
- 03 - FABRIC PANEL (MID-PANEL)
- 04 - PERFORATED METAL PANEL (BOTTOM PANEL)
- 05 - METAL GRILLE PANEL (FOR IN AND OUT TRAYS)
- 06 - METAL IN AND OUT TRAYS
- 07 - END SUPPORT PANEL
- 08 - CORNER CONNECTOR POST
- 09 - BASE COVER / RACEWAY
- 10 - GROMMET CAP
- 11 - HANG SHELF WITH TASK LIGHT
- 12 - HEAVY DUTY ADJUSTABLE FOOT GLIDES
- 13 - CONVENIENCE OUTLET
- 14 - GLASS PANEL (TOP-PANEL)

**CLASS D**

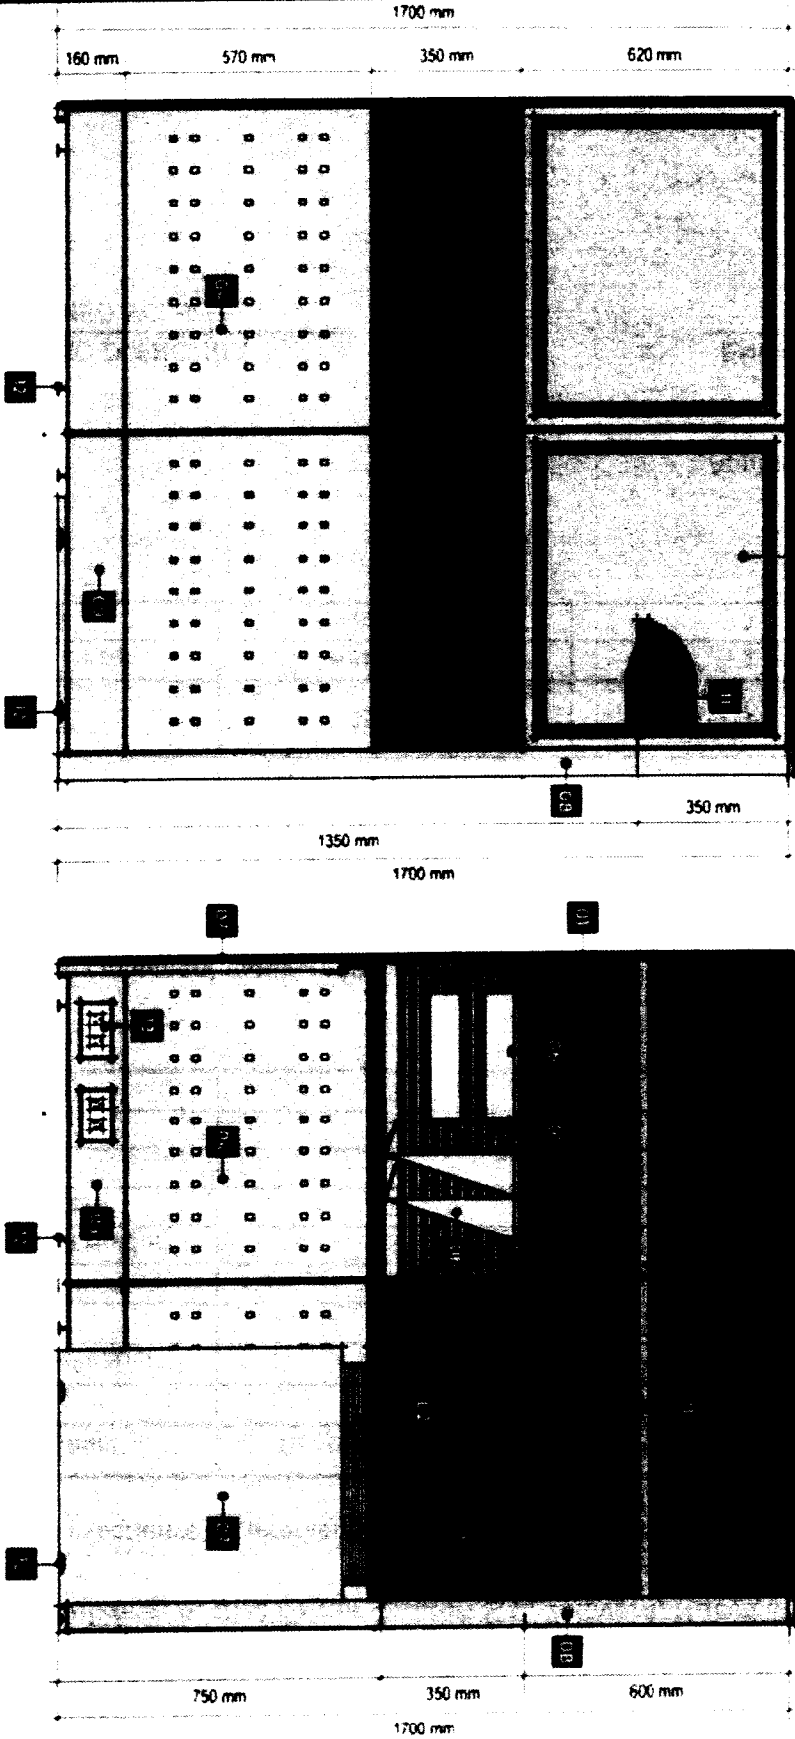

**FRONT**

**LEFT SIDE**



**LANDBANK OF THE PHILIPPINES**  
**PROJECT MANAGEMENT & ENGINEERING DEPT.**  
 1588 M H DEL PILAR ST CORNER DR QUINTOS ST MALATE MANILA

TITLE  
**CASHIER / BSO WORKSTATION**  
 (TYPE 3)  
 LANDBANK STANDARD DETAILS SPECIFICATIONS

RECOMMENDING APPROVAL:  
 ENR. JOYCE S. SAGAN  
 HEAD, PWD

DESIGN: TSU-PINED  
 DRAWN: TSU-PINED  
 DATE: JULY 2020  
 REVIEWED: J. MRS. LANG  
 DATE:

SHEET NO.  
**CBBW**  
**2 OF 4**

D-62


**NOTES:**


- WRITTEN DIMENSIONS ON THESE DRAWINGS SHALL HAVE PRECEDENCE OVER SCALED DIMENSIONS.
- CONTRACTOR/SUPPLIER SHALL VERIFY AND BE RESPONSIBLE FOR ALL DIMENSIONS AND CONDITIONS OF THE JOB.
- FINISH MUST BE NOTIFIED IMMEDIATELY OF ANY VARIATIONS FROM THE DIMENSIONS AND CONDITIONS SHOWN IN THESE DRAWINGS.
- CONTRACTOR/SUPPLIER SHALL SUBMIT SHOP DRAWINGS AND PROTOTYPE TO FINISH FOR APPROVAL BEFORE PRODUCTION.
- SUPPLIER TO SUBMIT FIVE (5) YEARS WARRANTY CERTIFICATE AGAINST DEFECT IN PRODUCT AND WORKMANSHIP.

**SPECIFICATIONS:**

- 01 - ALUMINUM TOP / END CAP
- 02 - WORK TOP / COUNTER TOP
- 03 - FABRIC PANEL (MID-PANEL)
- 04 - PERFORATED METAL PANEL (BOTTOM PANEL)
- 05 - METAL GRILLE PANEL (FOR IN AND OUT TRAYS)
- 06 - METAL IN AND OUT TRAYS
- 07 - END SUPPORT PANEL
- 08 - CORNER CONNECTOR POST
- 09 - BASE COVER / RACEWAY
- 10 - GRONMET CAP
- 11 - HANG SHELF WITH TASK LIGHT
- 12 - HEAVY DUTY ADJUSTABLE FOOT GLIDES
- 13 - CONVENIENCE OUTLET
- 14 - GLASS PANEL (TOP-PANEL)

**CLASS D**

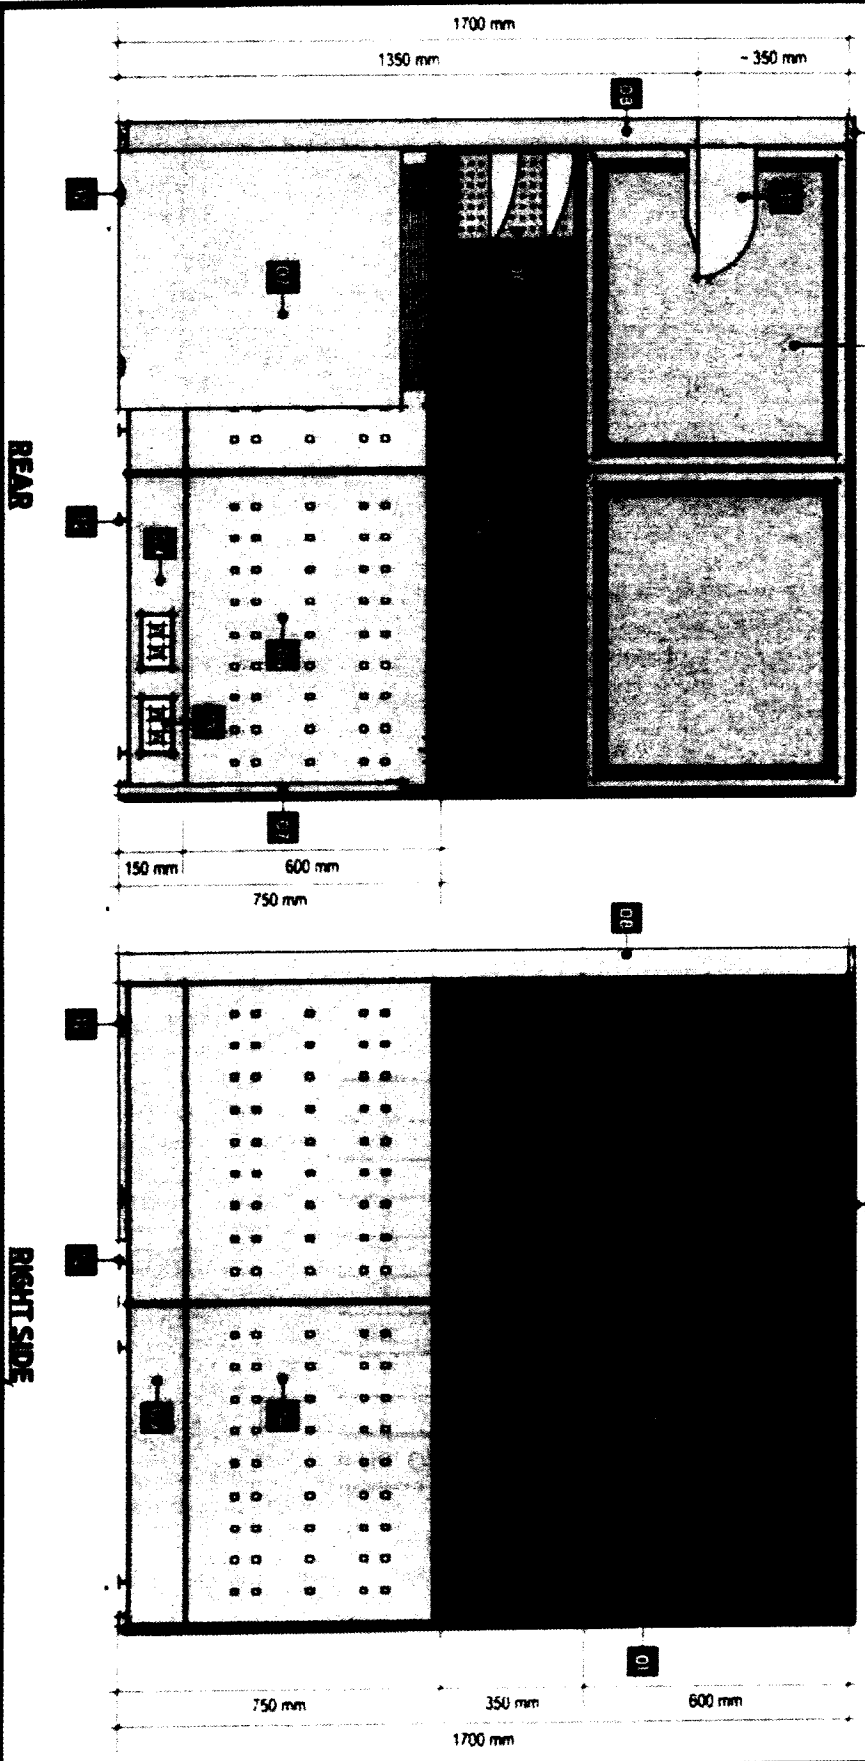

 <p><b>LANDBANK OF THE PHILIPPINES</b> PROJECT MANAGEMENT &amp; ENGINEERING DEPT. 1588 MH DEL PILAR ST CORNER ON QUINTOS ST MALATE MANILA</p>	TITLE	RECOMMENDING APPROVAL:	DESIGN:	DRAWN:	DATE:	REVIEWED:	DATE:	SHEET NO.
	CASHER / BSO WORKSTATION (TYPE 3)	<i>[Signature]</i> RICO D. SORIANO HEAD, FSD	TSU-P/MSD	TSU-P/MSD	JAL Y 2024	J. INSILANG		<b>CBBW</b> <b>30F 4</b>
LANDBANK STANDARD DETAILS SPECIFICATIONS								

D-63

**DESCRIPTIONS**

**CLASS D**

**PANEL SYSTEM:**  
FOR SEGMENTED AND COMPOSITE PANELS INCLUDING THE ELECTRICAL AND DATA PORT ACCESS

**HEIGHT:**  
-OVER ALL PANEL HEIGHT SHALL BE 1700mm (SEE ATTACHED LAYOUT)

**WIDTH:**  
-WIDTH RANGING FROM 600mm, 750mm, AND 1500mm (SEE ATTACHED LAYOUT)

**THICKNESS:**  
-PANEL THICKNESS SHALL BE GALVA COLO ROLLED METAL WITH A MINIMUM OF 0.5mm THK TO 2.0mm THK.

**GLASS (TOP PANEL):**  
-DOUBLE GLASS WALL SHALL BE 6mm THK TEMPERED WITH 50mm THK ALUM FRANE ON POWDER COATED FINISH

**ASSEMBLED THROUGH CLIP ON CONNECTION**  
-COLOR GRAY (SUBJECT FOR APPROVAL)

**FABRIC (TOP/AND PANEL):**

-PANEL FABRIC SURFACE AREA SHOULD BE REMOVABLE AND CAN FIT BACK IN PLACE

**ASSEMBLED THROUGH CLIP ON CONNECTION WITH 50mm THK MDF TILE BACKING**  
-FABRIC COLOR GRAY (SUBJECT FOR APPROVAL)

**PERFORATED METAL (BOTTOM PANEL):**  
-METAL PANEL SHALL BE GALVA METAL SHEET ON POWDER COATED FINISH

**FRAMES:**  
-FRAMES SHALL BE GALVA COLO ROLLED SHEET WITH NON-CORROSIVE PAINT FINISH

**FABRICATION SHALL BE LIGHTWEIGHT WITH FINE DETAILS**  
-COLOR GRAY (SUBJECT FOR APPROVAL)

**CAPPING AND END TRIMS:**  
-CAPPING SHALL BE ALUMINUM ON POWDER COATED FINISH

**PROVIDE HEAVY DUTY FOOT GUIDES FOR ALL PARTITIONS**  
-COLOR GRAY (SUBJECT FOR APPROVAL)

**METAL GRILLE PANEL:**  
-PANEL SHALL BE GALVA COLO ROLLED SHEET ON POWDER COATED FINISH

**PROVIDE SLOTS FOR IN AND OUT TRAYS**  
-COLOR GRAY (SUBJECT FOR APPROVAL)

**RACEWAY:**  
-SHOULD BE ABLE TO ACCOMMODATE A MAXIMUM OF TEN (10) WIRES AND TEN (10) CABLES

**RACEWAY HEIGHT RANGING FROM 150mm TO 200mm WITH PROVISIONS FOR TWO (2) UNIVERSAL CONVENIENCE**  
-OUTLETS, ONE (1) DATA OUTLET, AND ONE (1) SPARE OUTLET FOR EVERY PANEL.

**IN AND OUT TRAYS:**  
-TRAYS SHALL BE GALVA COLO ROLLED METAL SHEET ON POWDER COATED FINISH


**TRAY SLOTS TO BE FINALLY ATTACHED TO METAL GRILLE FRAME**  
-COLOR GRAY (SUBJECT FOR APPROVAL)

**WORK SURFACE:**  
-20mm THK MDF, HDF OR EQUIVALENT WITH 15mm THK HIGH PRESSURE LAMINATE (HPL) WITH 1mm ROUNDING EDGES


**COLOR LIGHT BENCH (SUBJECT FOR APPROVAL)**  
-HANGING SHELVES:

-GALVA FORMED STEEL FULLY WELDED ASSEMBLY ON POWDER COATED FINISH


**TASK LIGHT:**  
-UNDER SHELF TASK LIGHT WITH COMPLETE ACCESSORIES, COVER AND ELECTRICAL WORKS

 


IN AND OUT TRAYS

 

GROMMET CAP

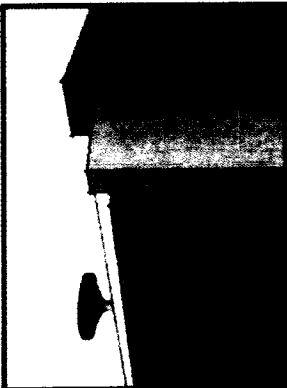

HEAVY DUTY ADJUSTABLE FOOT GUIDES

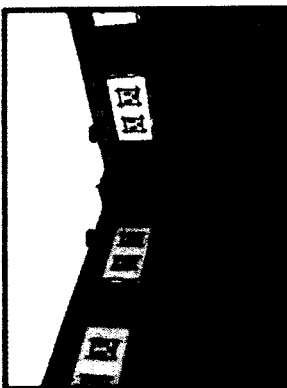
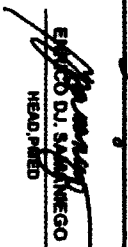


RACEWAY



HANGING SHELVES WITH TASK LIGHT

**ACCESSORIES**


 <p><b>LANDBANK OF THE PHILIPPINES</b> PROJECT MANAGEMENT &amp; ENGINEERING DEPT. 1588 M H DEL PLAZA ST CORNER DR QUARTOS ST MALATE MANILA</p>	TITLE:	RECOMMENDING APPROVAL:	DESIGN:	SHEET NO
	CARRIER / BDO WORKSTATION (TYPE 3)	 ELYSO DJ SALVATIERRA HEAD, PIED	TSU-PNED	<b>CBBW</b> 4 OF 4
LANDBANK STANDARD DETAIL S SPECIFICATIONS		DATE: JULY 2008	REVIEWED: J MASLANG	
		DATE:		

D-64


**NOTES:**

- WRITTEN DIMENSIONS ON THESE DRAWINGS SHALL HAVE PRECEDENCE OVER SCALED DIMENSIONS.
- CONTRACTOR/SUPPLIER SHALL VERIFY AND BE RESPONSIBLE FOR ALL DIMENSIONS AND CONDITIONS OF THE JOB.
- PAVED MUST BE NOTIFIED IMMEDIATELY OF ANY VARIATIONS FROM THE DIMENSIONS AND CONDITIONS SHOWN IN THESE DRAWINGS.
- CONTRACTOR/SUPPLIER SHALL SUBMIT SHOP DRAWING AND PROTOTYPE TO PAVED FOR APPROVAL BEFORE PRODUCTION.
- SUPPLIER TO SUBMIT FIVE (5) YEARS WARRANTY CERTIFICATE AGAINST ANY DEFECT IN PRODUCT AND WORKMANSHIP.

**CLASSD**

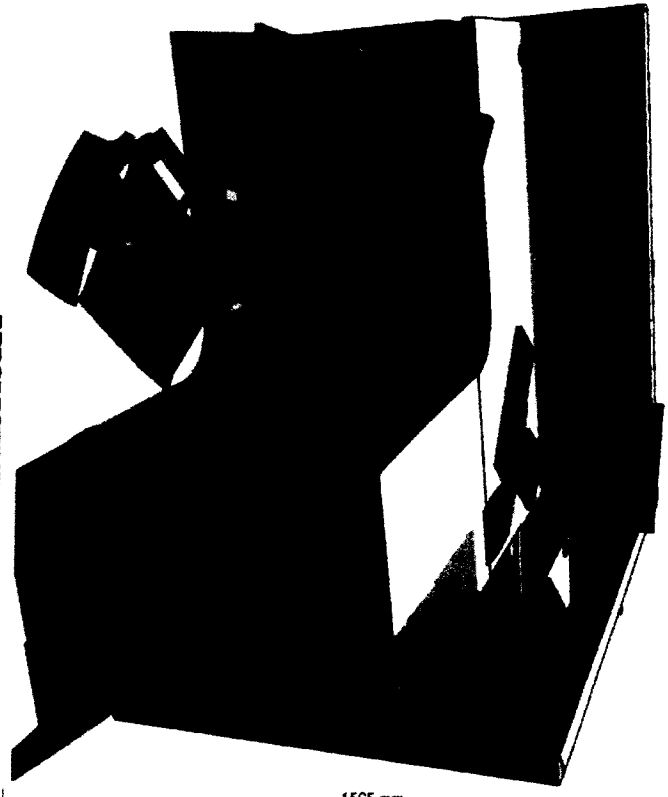

**PERSPECTIVE**

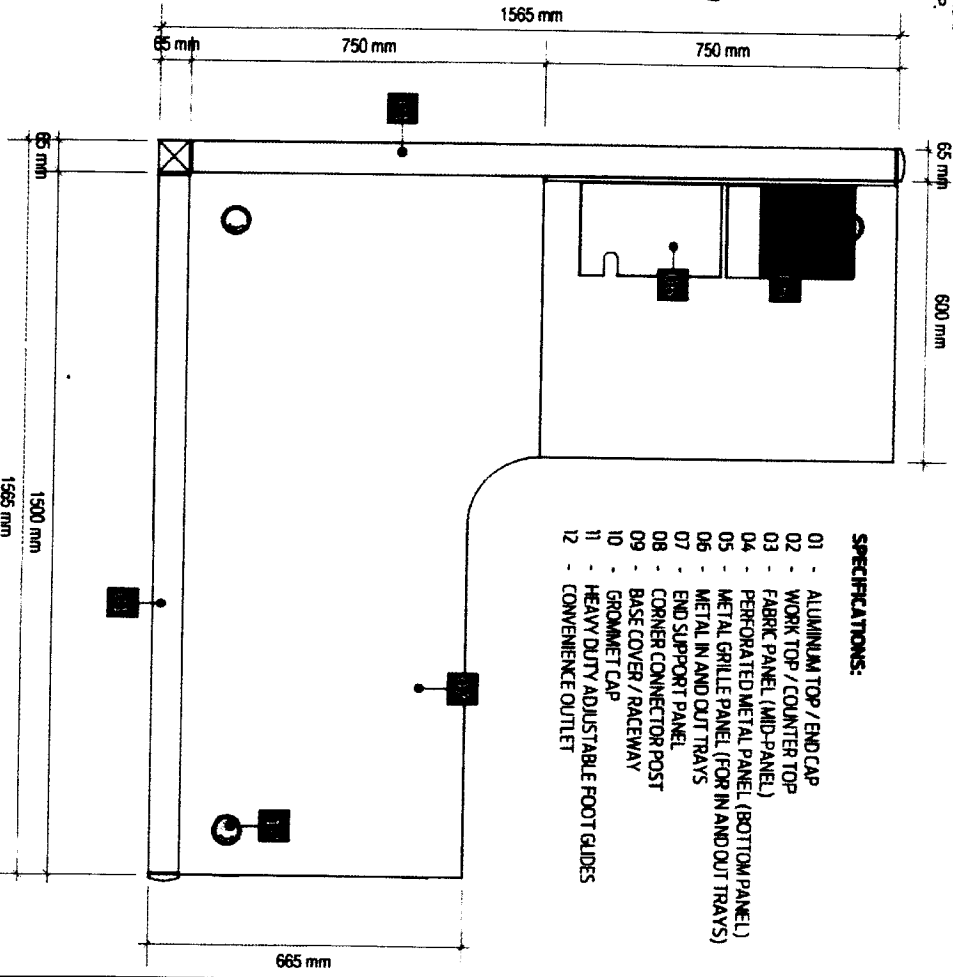

**PLAN**

- SPECIFICATIONS:**
- 01 - ALUMINUM TOP / END CAP
  - 02 - WORK TOP / COUNTER TOP
  - 03 - FABRIC PANEL (MID-PANEL)
  - 04 - PERFORATED METAL PANEL (BOTTOM PANEL)
  - 05 - METAL GRILLE PANEL (FOR IN AND OUT TRAYS)
  - 06 - METAL IN AND OUT TRAYS
  - 07 - END SUPPORT PANEL
  - 08 - CORNER CONNECTOR POST
  - 09 - BASE COVER / RACEWAY
  - 10 - GROMMET CAP
  - 11 - HEAVY DUTY ADJUSTABLE FOOT GUIDES
  - 12 - CONVENIENCE OUTLET



**LAND BANK OF THE PHILIPPINES**  
**PROJECT MANAGEMENT & ENGINEERING DEPT.**  
 1968 M.H. DEL PILAR ST., CORNER DR. QUINTOS ST., MALATE MANILA

TITLE:

**CLERICAL WORKSTATION**

LANDBANK STANDARD DETAILS & SPECIFICATIONS

RECOMMENDING APPROVAL:

*[Signature]*  
 ENGR. EDOL SANMIGUEL  
 HEAD, PAVED

DESIGN: TSU-PANED

DRAWN: TSU-PANED

DATE: JULY 2020

REVIEWED: J. MISLANG

DATE:

SHEET NO:

**CW**  
**1 OF 4**


D-65

**NOTES:**

- WRITTEN DIMENSIONS ON THESE DRAWINGS SHALL HAVE PRECEDENCE OVER SCALED DIMENSIONS.
- CONTRACTOR/SUPPLIER SHALL VERIFY AND BE RESPONSIBLE FOR ALL DIMENSIONS AND CONDITIONS OF THE JOB.
- DIMENSIONS MUST BE NOTIFIED IMMEDIATELY OF ANY VARIATIONS FROM THE DIMENSIONS AND CONDITIONS SHOWN IN THESE DRAWINGS.
- CONTRACTOR/SUPPLIER SHALL SUBMIT SHOP DRAWINGS AND PROTOTYPE TO BIDDING FOR APPROVAL BEFORE PRODUCTION.
- SUPPLIER TO SUBMIT FIVE (5) YEARS WARRANTY CERTIFICATE AGAINST ANY DEFECT IN PRODUCT AND WORKMANSHIP.

**SPECIFICATIONS:**

- 01 - ALUMINUM TOP / END CAP
- 02 - WORK TOP / COUNTER TOP
- 03 - FABRIC PANEL (MID-PANEL)
- 04 - PERFORATED METAL PANEL (BOTTOM PANEL)
- 05 - METAL GRILLE PANEL (FOR IN AND OUT TRAYS)
- 06 - METAL IN AND OUT TRAYS
- 07 - END SUPPORT PANEL
- 08 - CORNER CONNECTOR POST
- 09 - BASE COVER / RACEWAY
- 10 - GROMMET CAP
- 11 - HEAVY DUTY ADJUSTABLE FOOT GLIDES
- 12 - CONVENIENCE OUTLET

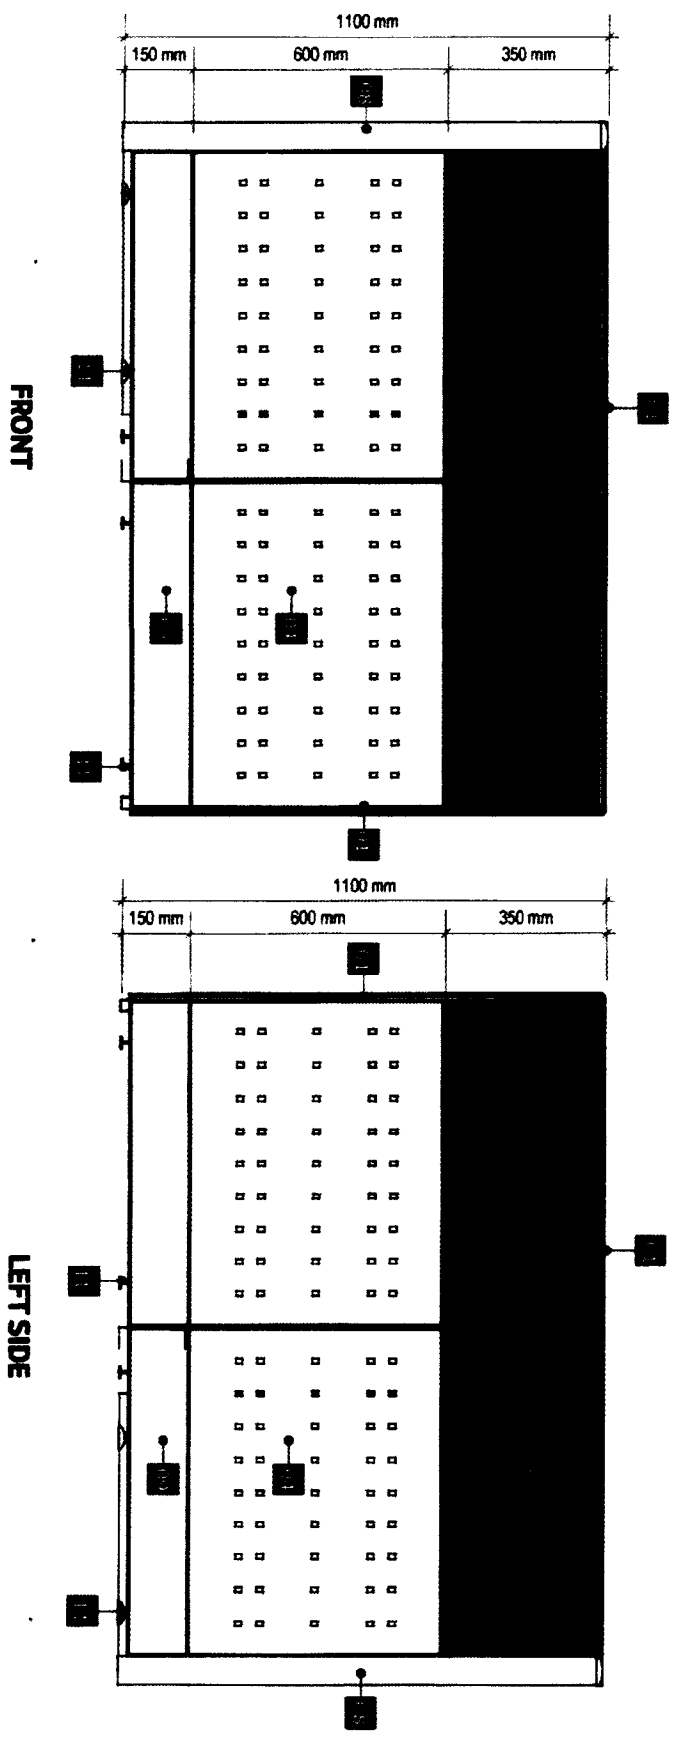

**CLASS D**



**LAND BANK OF THE PHILIPPINES**  
**PROJECT MANAGEMENT & ENGINEERING DEPT.**  
 1598 M.H. DEL PILAR ST., CORNER DR. QUINTOS ST., MALATE MANILA

TITLE:		RECOMMENDING APPROVAL:		DESIGN:	TSU-PREP'D	SHEET NO.:
CLERICAL WORKSTATION				DATE:	JULY 2020	CW 2 OF 4
LANDBANK STANDARD DETAILS & SPECIFICATIONS		HEAD, MANILA		REVIEWED:	J. MISLAND	
				DATE:		

D-66





**DESCRIPTIONS**

PANEL SYSTEM:  
-FOR SEGMENTED AND COMPOSITE PANELS INCLUDING THE ELECTRICAL AND DATA PORT ACCESS.

HEIGHT:  
-OVER-ALL PANEL HEIGHT SHALL BE 1100mm. (SEE ATTACHED LAYOUT)

WIDTH:  
-WIDTH RANGING FROM 600mm, 750mm, and 1500mm. (SEE ATTACHED LAYOUT)

THICKNESS:  
-PANEL THICKNESS SHALL BE GA. 16 COLD ROLLED METAL WITH A MINIMUM OF 52.5mm THK TO 75mm THK FABRIC (TOP AND PANEL).

-PANEL FABRIC SURFACE AREA SHOULD BE REMOVABLE AND CAN FIT BACK IN PLACE.  
-ASSEMBLED THROUGH CLIP-ON CONNECTION WITH 6mm THK MDF-THE BACKING.  
-FABRIC COLOR: GRAY (SUBJECT FOR APPROVAL)

-PERFORATED METAL (BOTTOM PANEL):  
-METAL PANEL SHALL BE GA. 18 METAL SHEET ON POWDER COATED FINISH.  
-PANEL COLOR: GRAY (SUBJECT FOR APPROVAL)

FRAMES:  
-FRAMES SHALL BE GA. 18 (MIN) COLD ROLLED SHEET WITH NON-CORROSIVE PAINT FINISH  
-FABRICATION SHALL BE LIGHTWEIGHT WITH FINE DETAILS.  
-COLOR: GRAY (SUBJECT FOR APPROVAL)

CAPPING AND END TRIMS:  
-CAPPING SHALL BE ALUMINIUM ON POWDER COATED FINISH.  
-PROVIDE HEAVY DUTY FOOT GLIDES FOR ALL PARTITIONS.

-COLOR: GRAY (SUBJECT FOR APPROVAL)  
METAL GRILLE PANEL:

-PANEL SHALL BE GA. 18 (MIN) COLD ROLLED SHEET ON POWDER COATED FINISH.  
-PROVIDE SLOTS FOR IN AND OUT TRAYS.  
-COLOR: GRAY (SUBJECT FOR APPROVAL)

RACEWAY:  
-SHOULD BE ABLE TO ACCOMMODATE A MAXIMUM OF TEN (10) WIRES AND TEN (10) CABLES.  
-RACEWAY HEIGHT RANGING FROM 150mm TO 200mm.


-INCLUDE PROVISIONS FOR TWO (2) UNIVERSAL CONVENIENCE OUTLETS, ONE (1) DATA OUTLET AND ONE (1) SPARE OUTLET FOR EVERY PANEL.  
IN AND OUT TRAYS:

-TRAYS SHALL BE GA. 18 COLD ROLLED METAL SHEET ON POWDER COATED FINISH.  
-TRAY SLOTS TO BE FIRMLY ATTACHED TO METAL GRILLE FRAME.  
-COLOR: GRAY (SUBJECT FOR APPROVAL)


WORK SURFACE:  
-32mm THK MDF: HDF OR EQUIVALENT WITH 15mm THK HIGH PRESSURE LAMINATE (HPL) WITH T-MOULDING EDGES  
-COLOR: LIGHT BEIGE (SUBJECT FOR APPROVAL)




IN AND OUT TRAYS

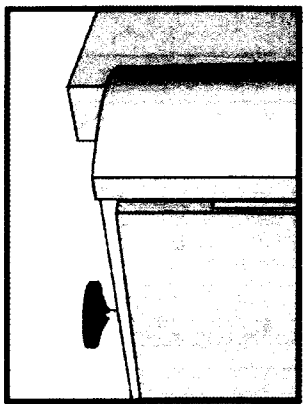

HEAVY DUTY ADJUSTABLE FOOT GLIDES

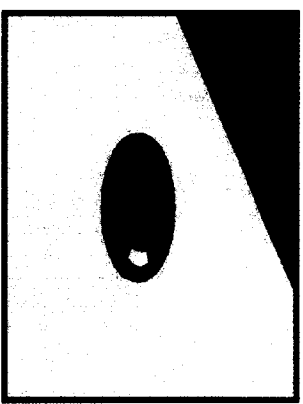

GROMMET CAP

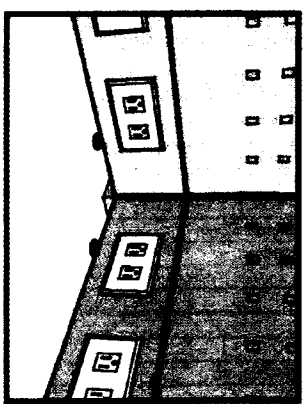

RACEWAY

**ACCESSORIES**




**LAND BANK OF THE PHILIPPINES**  
**PROJECT MANAGEMENT & ENGINEERING DEPT.**  
1598 M.H. DEL PILAR ST., CORNER DR. QUINTOS ST., MALATE MANILA

TITLE:		RECOMMENDING APPROVAL:		DESIGN:	TSU-PMED	SHEET NO:
CLERICAL WORKSTATION				DRAWN:	TSU-PMED	CW 4 OF 4
LANDBANK STANDARD DETAILS SPECIFICATIONS				DATE:	JULY 2020	
				REVIEWED:	J. INSURANG	
				DATE:		


**NOTES:**

- WRITTEN DIMENSIONS ON THESE DRAWINGS SHALL HAVE PRECEDENCE OVER SCALED DIMENSIONS.
- CONTRACTOR/SUPPLIER SHALL VERIFY AND BE RESPONSIBLE FOR ALL DIMENSIONS AND CONDITIONS OF THE JOB.
- DISCREPANCIES BETWEEN DRAWINGS AND ACTUAL CONDITION MUST BE IMMEDIATELY FORWARDED TO PMED FOR RESOLUTION.
- SUPPLIER SHALL SUBMIT SHOP DRAWINGS TO PMED FOR APPROVAL PRIOR TO FABRICATION.
- SUPPLIER SHALL SUBMIT FIVE (5) YEARS WARRANTY CERTIFICATE AGAINST DEFECT IN PRODUCT AND WORKMANSHIP.
- SUPPLIER TO COORDINATE WITH THE END-USER ON THE SCHEDULE OF MOBILIZATION/ DELIVERY.


**CLASS D**

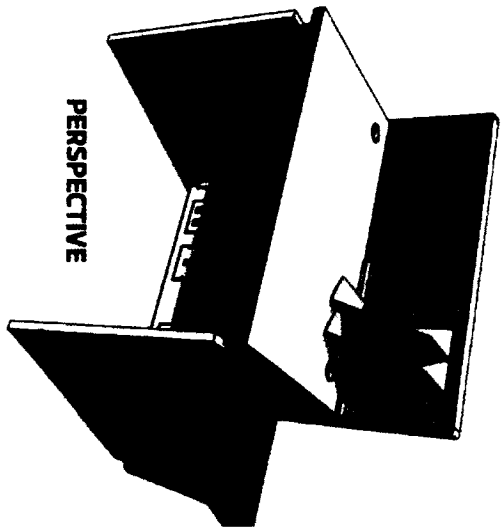


**PERSPECTIVE**

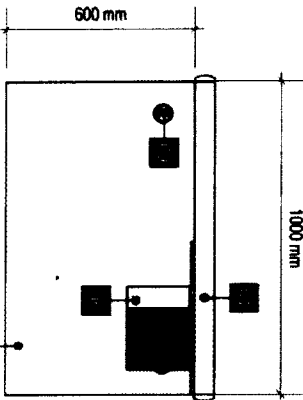


**PLAN**

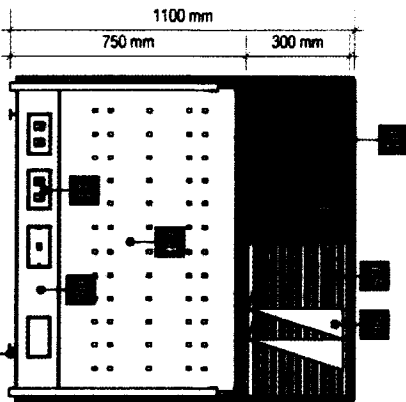


**FRONT**

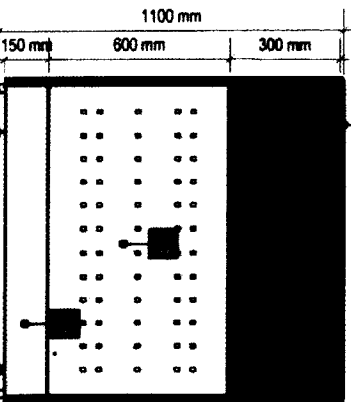

**REAR**

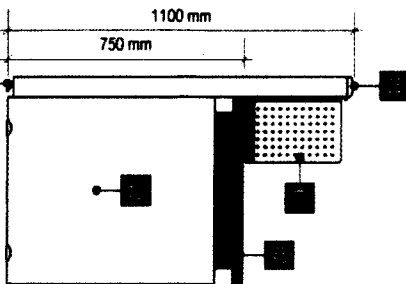

**LEFT SIDE**

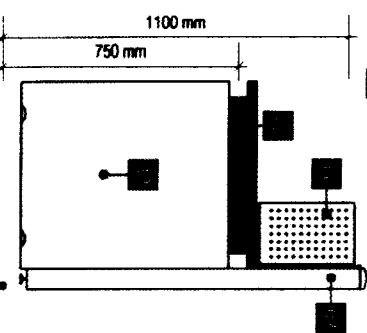

**RIGHT SIDE**

**SPECIFICATIONS:**

- 01 - ALUMINUM TOP / END CAP
- 02 - WORK TOP / COUNTER TOP
- 03 - FABRIC PANEL (TOP PANEL)
- 04 - PERFORATED METAL PANEL (BOTTOM PANEL)
- 05 - METAL GRILLE PANEL (FOR IN-AND-OUT TRAYS)
- 06 - METAL IN-AND-OUT TRAYS
- 07 - END SUPPORT PANEL
- 08 - BASE COVER / RACEWAY
- 09 - GROMMET CAP
- 10 - HEAVY DUTY ADJUSTABLE FOOT GUIDES
- 11 - PROVISION FOR CONVENIENCE: DATA AND SPARE OUTLET
- 12 - MODESTY PANEL



**LAND BANK OF THE PHILIPPINES**  
**PROJECT MANAGEMENT & ENGINEERING DEPT.**  
 1598 M.H. DEL PILAR ST., CORNER DR. QUINTOS ST., MALATE MANILA

TITLE:

**CLERICAL WORKSTATION**  
 1.0 M  
 (CUSTOMIZED)

LANDBANK STANDARD DETAILS & SPECIFICATIONS

RECOMMENDING APPROVAL:

*[Signature]*  
 HEAD, PMED

DESIGN: TSU-PMED

DRAWN: MESS

DATE: JUL Y 2020

REVIEWED: J. MSLANG


DATE:

SHEET NO:


**CW1.0**  
**1 OF 2**

- NOTES:**
- WRITTEN DIMENSIONS ON THESE DRAWINGS SHALL HAVE PRECEDENCE OVER SCALED DIMENSIONS.
  - CONTRACTOR/SUPPLIER SHALL VERIFY (AND BE RESPONSIBLE FOR ALL DIMENSIONS AND CONDITIONS OF THE JOB.
  - DISCREPANCIES BETWEEN DRAWINGS AND ACTUAL CONDITION MUST BE IMMEDIATELY FORWARDED TO PM/ED FOR RESOLUTION.
  - SUPPLIER SHALL SUBMIT SHOP DRAWINGS TO PM/ED FOR APPROVAL PRIOR TO FABRICATION.
  - SUPPLIER TO SUBMIT FIVE (5) YEARS WARRANTY CERTIFICATE AGAINST DEFECT IN PRODUCT AND WORKMANSHIP.
  - SUPPLIER TO COORDINATE WITH THE END-USER ON THE SCHEDULE OF MOBILIZATION/ DELIVERY.


**DESCRIPTIONS**

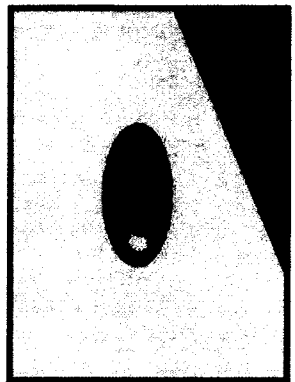

GROMMET CAP

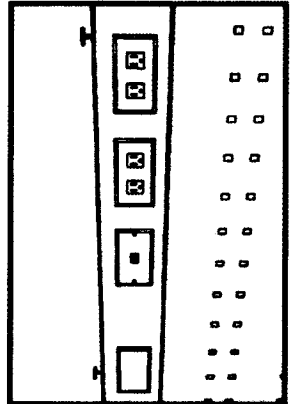

RACEWAY

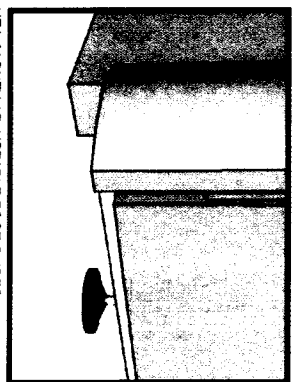

HEAVY DUTY ADJUSTABLE FOOT GLIDES

**ACCESSORIES**

- PANEL SYSTEM:**
- FOR SEGMENTED AND COMPOSITE PANELS INCLUDING THE ELECTRICAL AND DATA PORT ACCESS.
- HEIGHT:**
- OVER-ALL PANEL HEIGHT SHALL BE 1000mm. (SEE ATTACHED LAYOUT)
- WIDTH:**
- WIDTH RANGING FROM 600mm and 1000mm. (SEE ATTACHED LAYOUT)
- THICKNESS:**
- PANEL THICKNESS SHALL BE GA.16 COLD ROLLED METAL WITH A MINIMUM OF 62.5mm THK TO 75mm THK.
- FABRIC (TOP PANEL):**
- PANEL FABRIC SURFACE AREA SHOULD BE REMOVABLE AND CAN FIT BACK IN PLACE.
  - ASSEMBLED THROUGH CLIP-ON CONNECTION WITH 6mm THK MDF TILE BACKING.
- F-FABRIC COLOR :** GRAY (SUBJECT FOR APPROVAL)
- PERFORATED METAL (BOTTOM PANEL):**
- METAL PANEL SHALL BE GA.18 METAL SHEET ON POWDER COATED FINISH.
- PANEL COLOR :** GRAY (SUBJECT FOR APPROVAL)
- FRAMES:**
- FRAMES SHALL BE GA.18 (MIN) COLD ROLLED SHEET WITH NON-CORROSIVE PAINT FINISH.
  - FABRICATION SHALL BE LIGHTWEIGHT WITH FINE DETAILS.
- COLOR :** GRAY (SUBJECT FOR APPROVAL)
- CAPPING AND END TRIMS:**
- CAPPING SHALL BE ALUMINUM ON POWDER COATED FINISH.
  - PROVIDE HEAVY DUTY FOOT GLIDES FOR ALL PARTITIONS.
- COLOR :** GRAY (SUBJECT FOR APPROVAL)
- RACEWAY:**
- SHOULD BE ABLE TO ACCOMMODATE A MAXIMUM OF TEN (10) WIRES AND TEN (10) CABLES.
  - RACEWAY HEIGHT RANGING FROM 150mm TO 200mm.
  - INCLUDE PROVISIONS FOR TWO (2) UNIVERSAL CONVENIENCE OUTLETS, ONE (1) DATA OUTLET, AND ONE (1) SPARE OUTLET FOR EVERY PANEL.
- WORK SURFACE:**
- 32mm THK MDF, HDF OR EQUIVALENT WITH 15mm THK HIGH PRESSURE LAMINATE (HPL) WITH 1" MOLDING EDGES.
  - COLOR: LIGHT BEIGE (SUBJECT FOR APPROVAL)

<p><b>LAND BANK OF THE PHILIPPINES</b> PROJECT MANAGEMENT &amp; ENGINEERING DEPT. 1988 M.H. DEL PILAR ST., CORNER DR. QUINTOS ST., MALATE MANILA</p>	TITLE:	RECOMMENDING APPROVAL:	DESIGNER:	TSL/PM/ED	SHEET NO.:
	<p>CLERICAL WORKSTATION 1.0 M (CUSTOMIZED)</p> <p>LANDBANK STANDARD DETAILS SPECIFICATIONS</p>	<p><i>[Signature]</i> EDUARDO DEL SALES JR. HEAD PM/ED</p>	<p>NESS</p> <p>DATE: JUL Y 2020</p> <p>REVIEWED: J. INSILANG</p> <p>DATE:</p>	<p><b>CW1.0</b></p> <p><b>2 OF 2</b></p>	